



SECTION 1
Scale= 3/4" = 1'-0" A-301

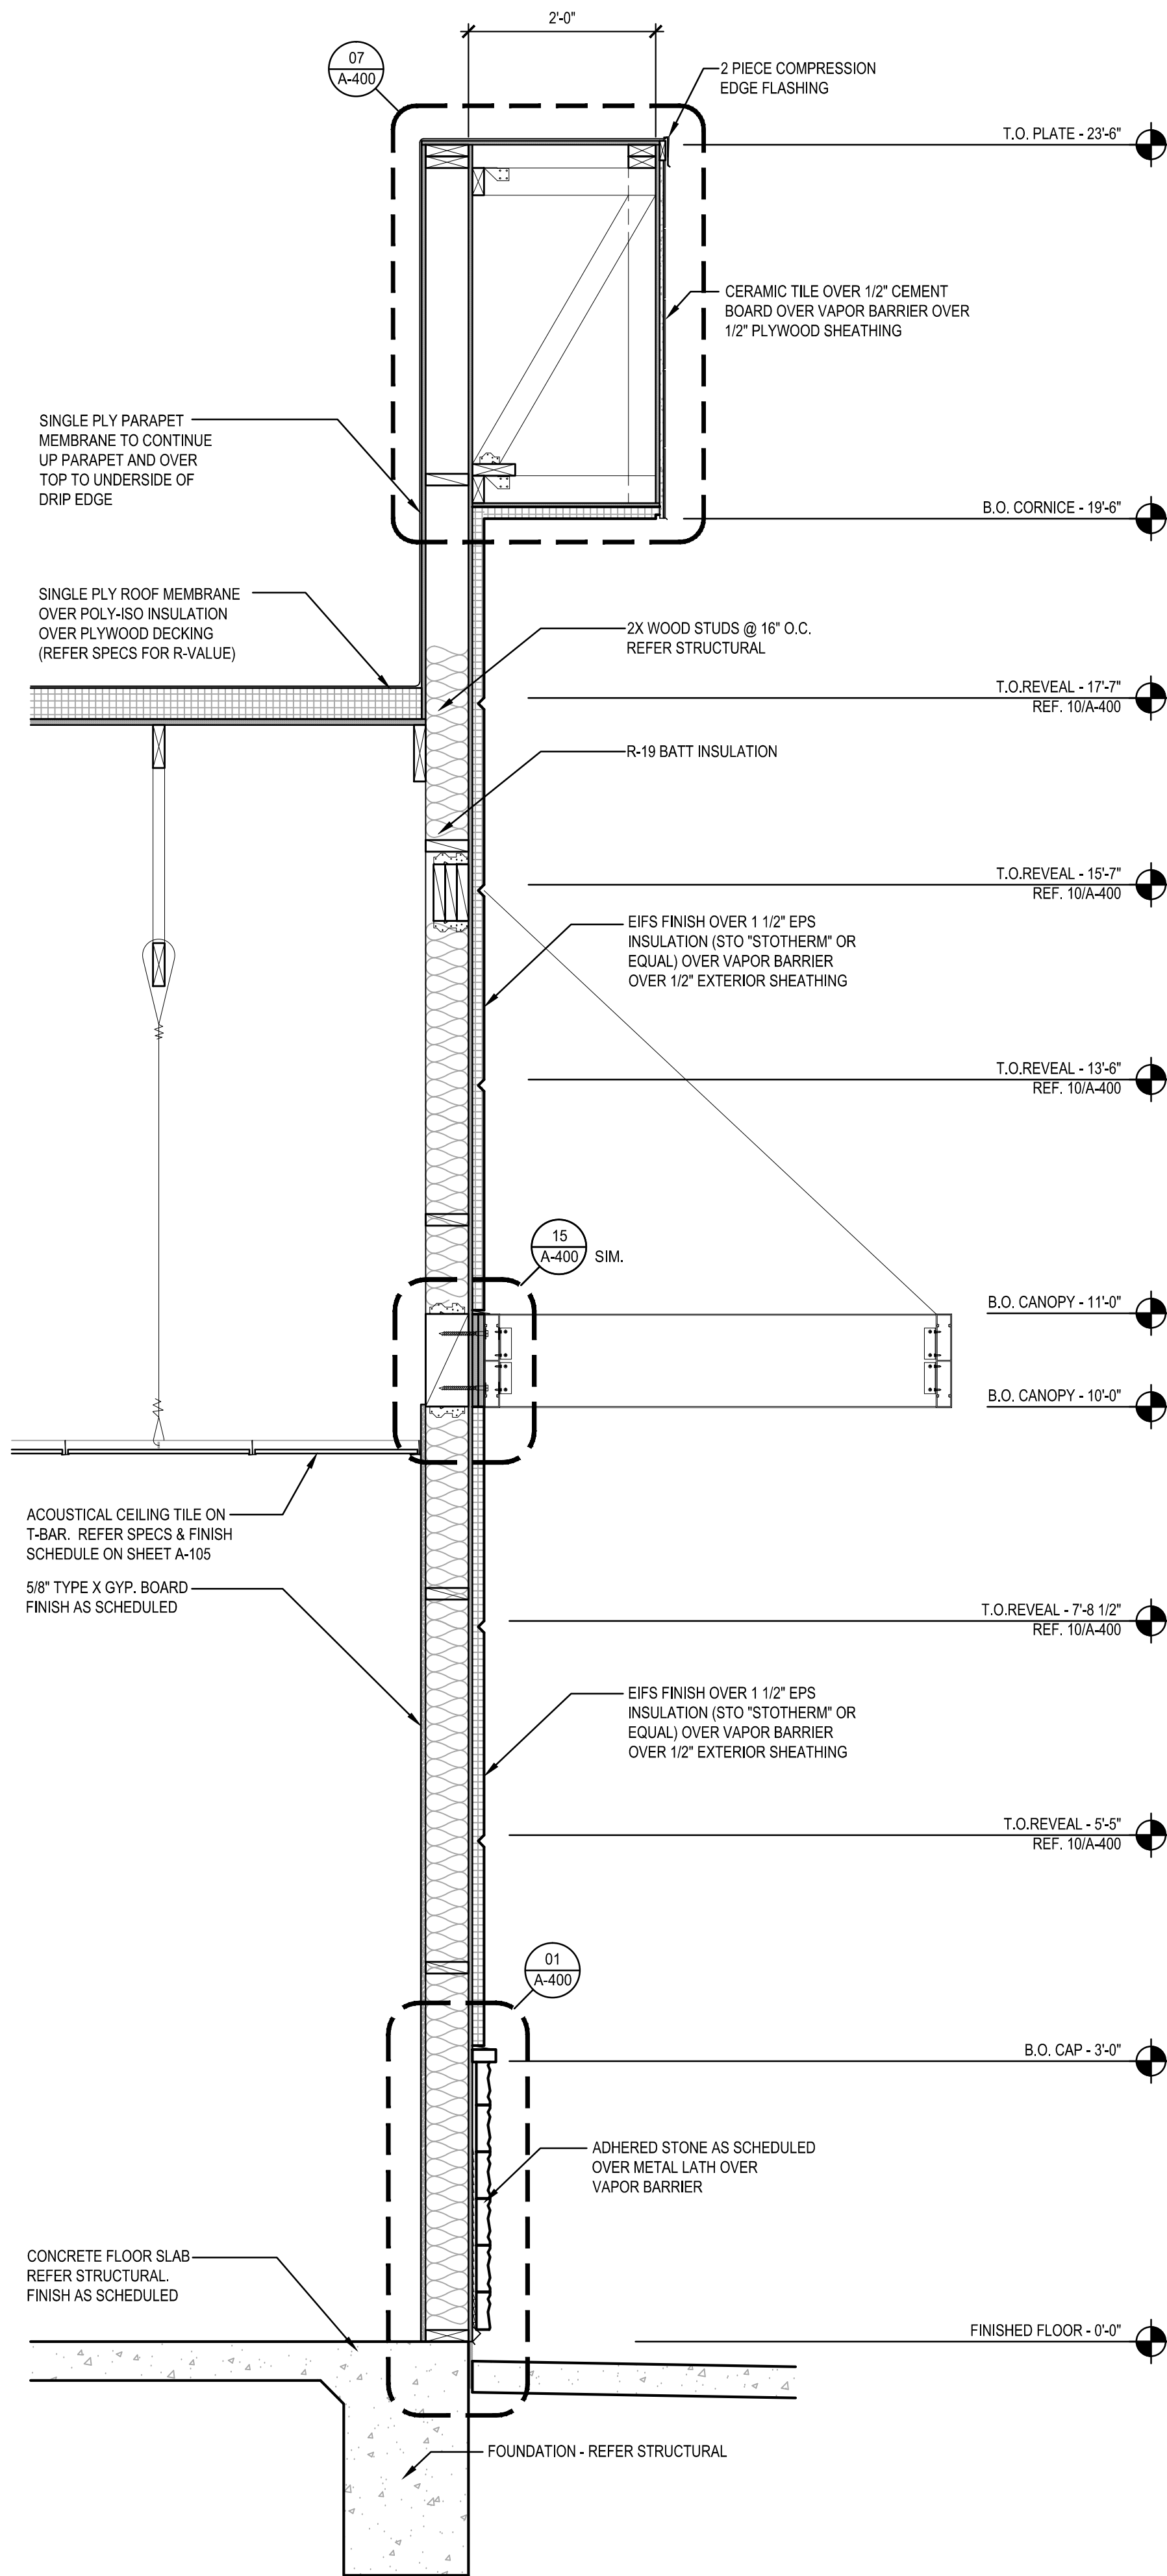

SECTION 2
Scale= 3/4" = 1'-0" A-301

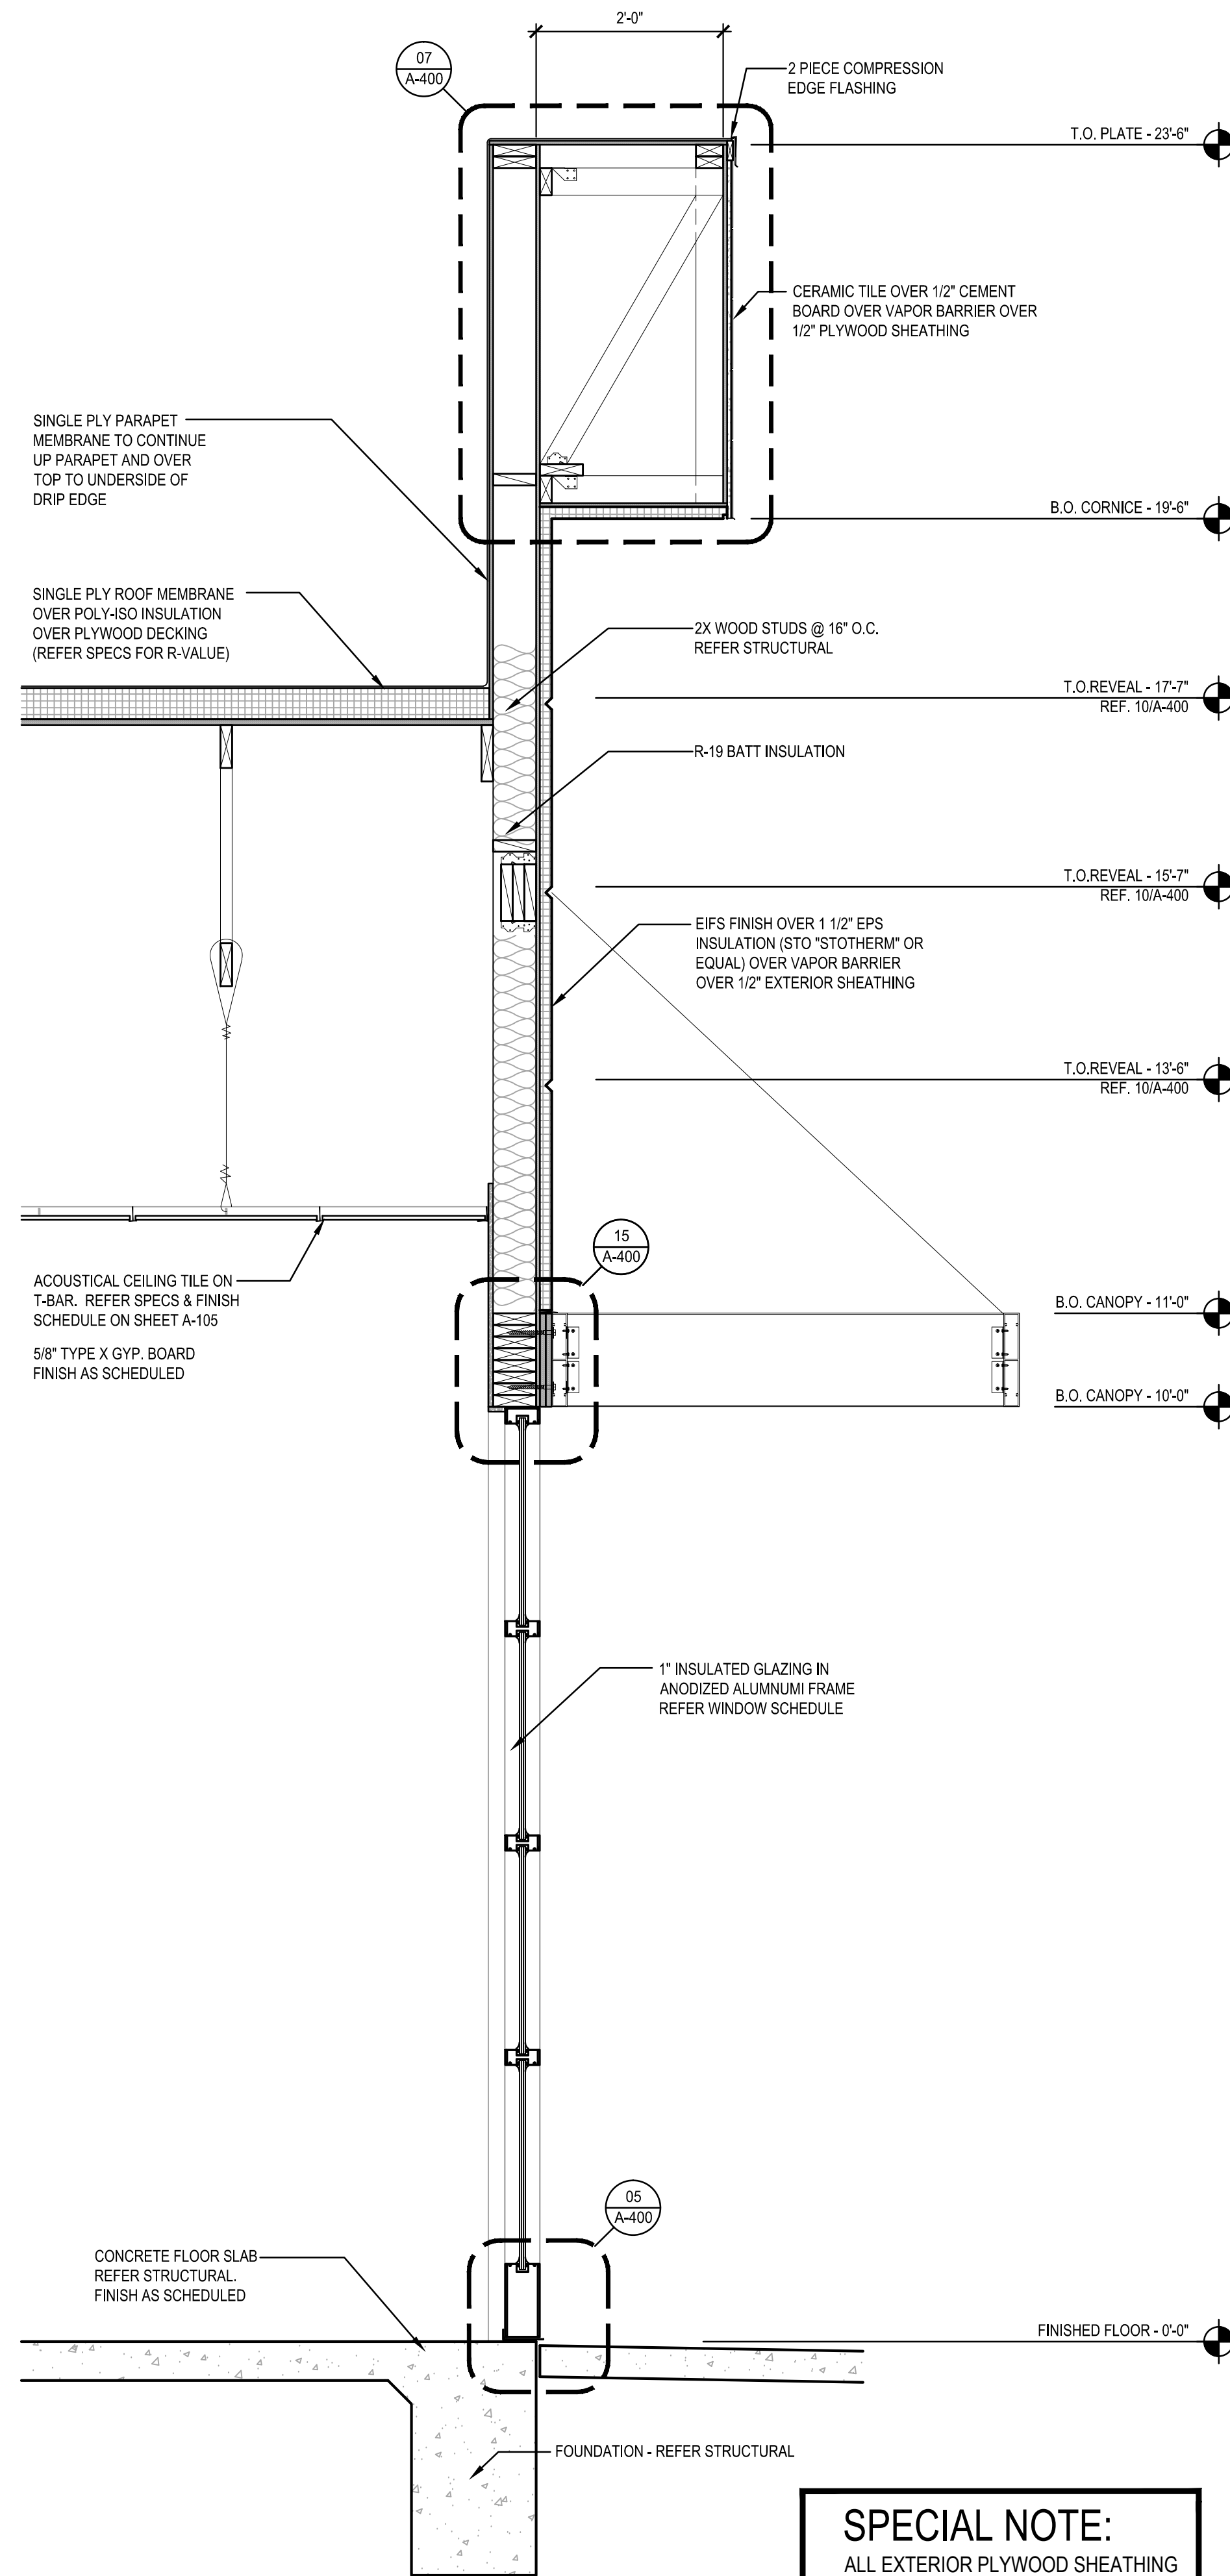

SPECIAL NOTE:
ALL EXTERIOR PLYWOOD SHEATHING (EXT WALLS & PARAPETS) TYPICALLY NOTED AS 1/2" SHALL BE 5/8" PLYWOOD, OSB NOT ALLOWED)

SECTION 3
Scale= 3/4" = 1'-0" A-301



PANDA RESTAURANT GROUP INC.
1683 Walnut Grove Ave.
Rosemead, California
91770
Telephone: 626.799.9898
Facsimile: 626.372.8288

All ideas, designs, arrangement and plans indicated or represented by this drawing are the property of Panda Express Inc. and were created for use on this specific project. None of these ideas, designs, arrangements or plans may be used by or disclosed to any person, firm, or corporation without the written permission of Panda Express Inc.

REVISIONS:

ISSUE DATE:

1st	ISSUE FOR BID & PERMIT	01-11-17

DRAWN BY: RR

PANDA PROJECT #: S8-17-D5197
ARCH PROJECT #: 1701

RANDY REYNOLDS
ARCHITECT

1702 MILDARE COURT, THOMPSONS STATION, TN 37179
PHONE (615) 591-0675 □ FAX (666) 594-1225

PANDA EXPRESS
HIGHWAY 90 AT SHADOW OAK DRIVE
4890 HIGHWAY 90
PACE (MILTON), FL 32571

2200 TRUE WARM & WELCOME

A-301

WALL SECTIONS