

SHEET 8 OF 9 SHEETS


MAMMOTH SIERRA CONDOMINIUM PLAN

TRACT NO. 36 - 117 MAMMOTH LAKES, CALIFORNIA

FLOOR PLAN - TYPE "D"


TYPE "D" L.U.: 29

TYPE "D" L.U. REVERSED: 28 & 30.

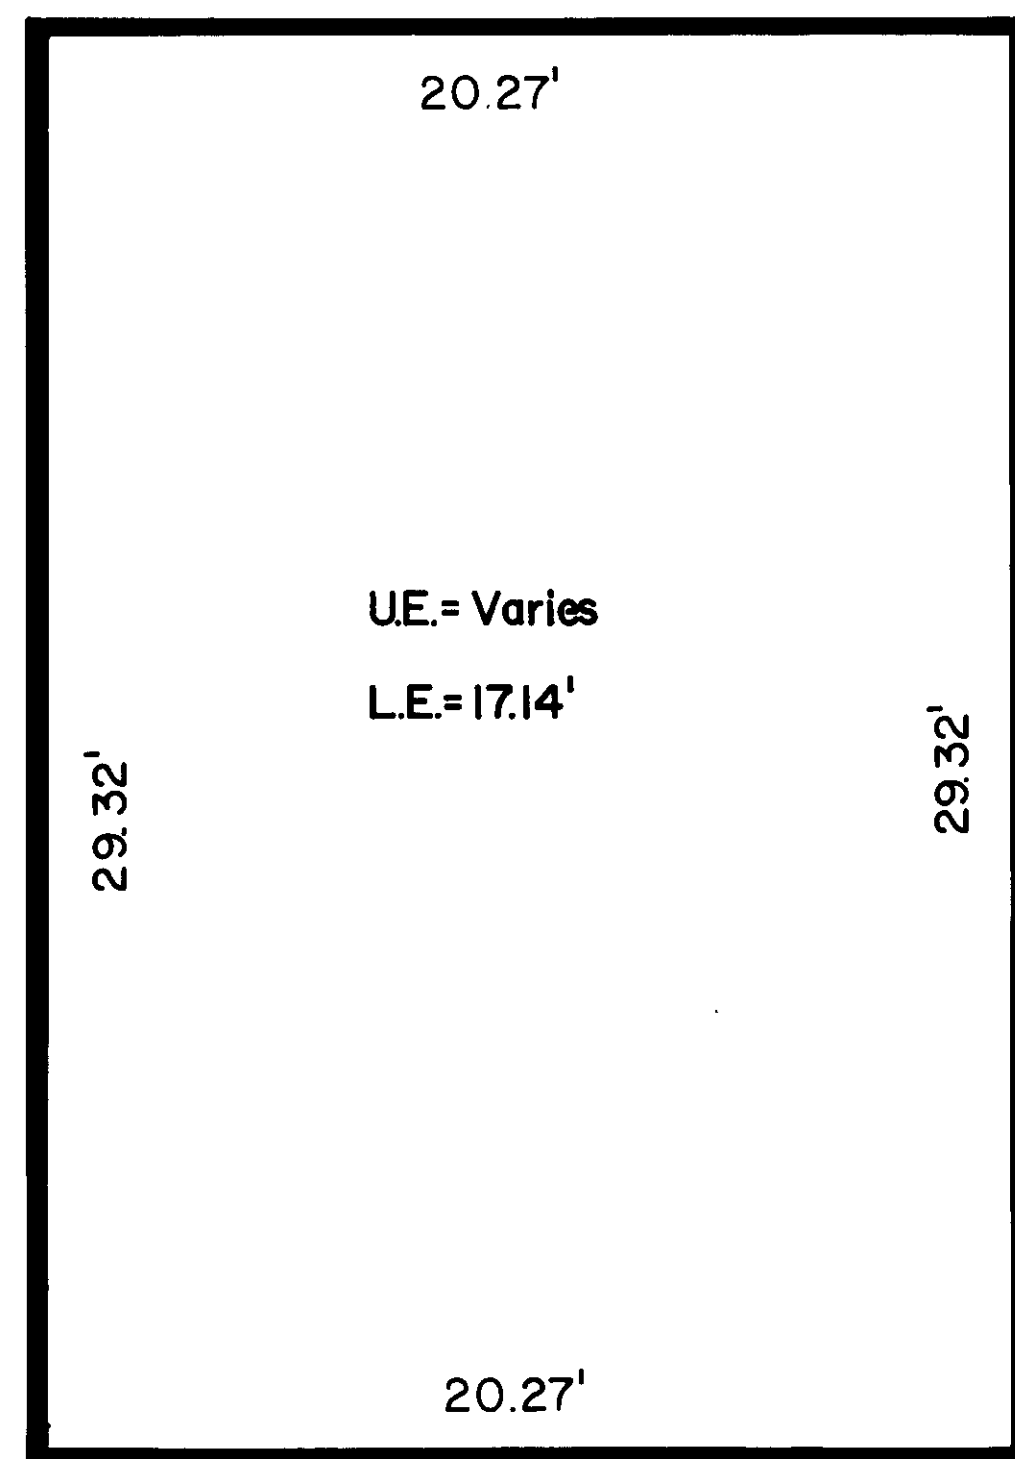


LOFT FLOOR

SCALE: 1/4" = 1'-0"

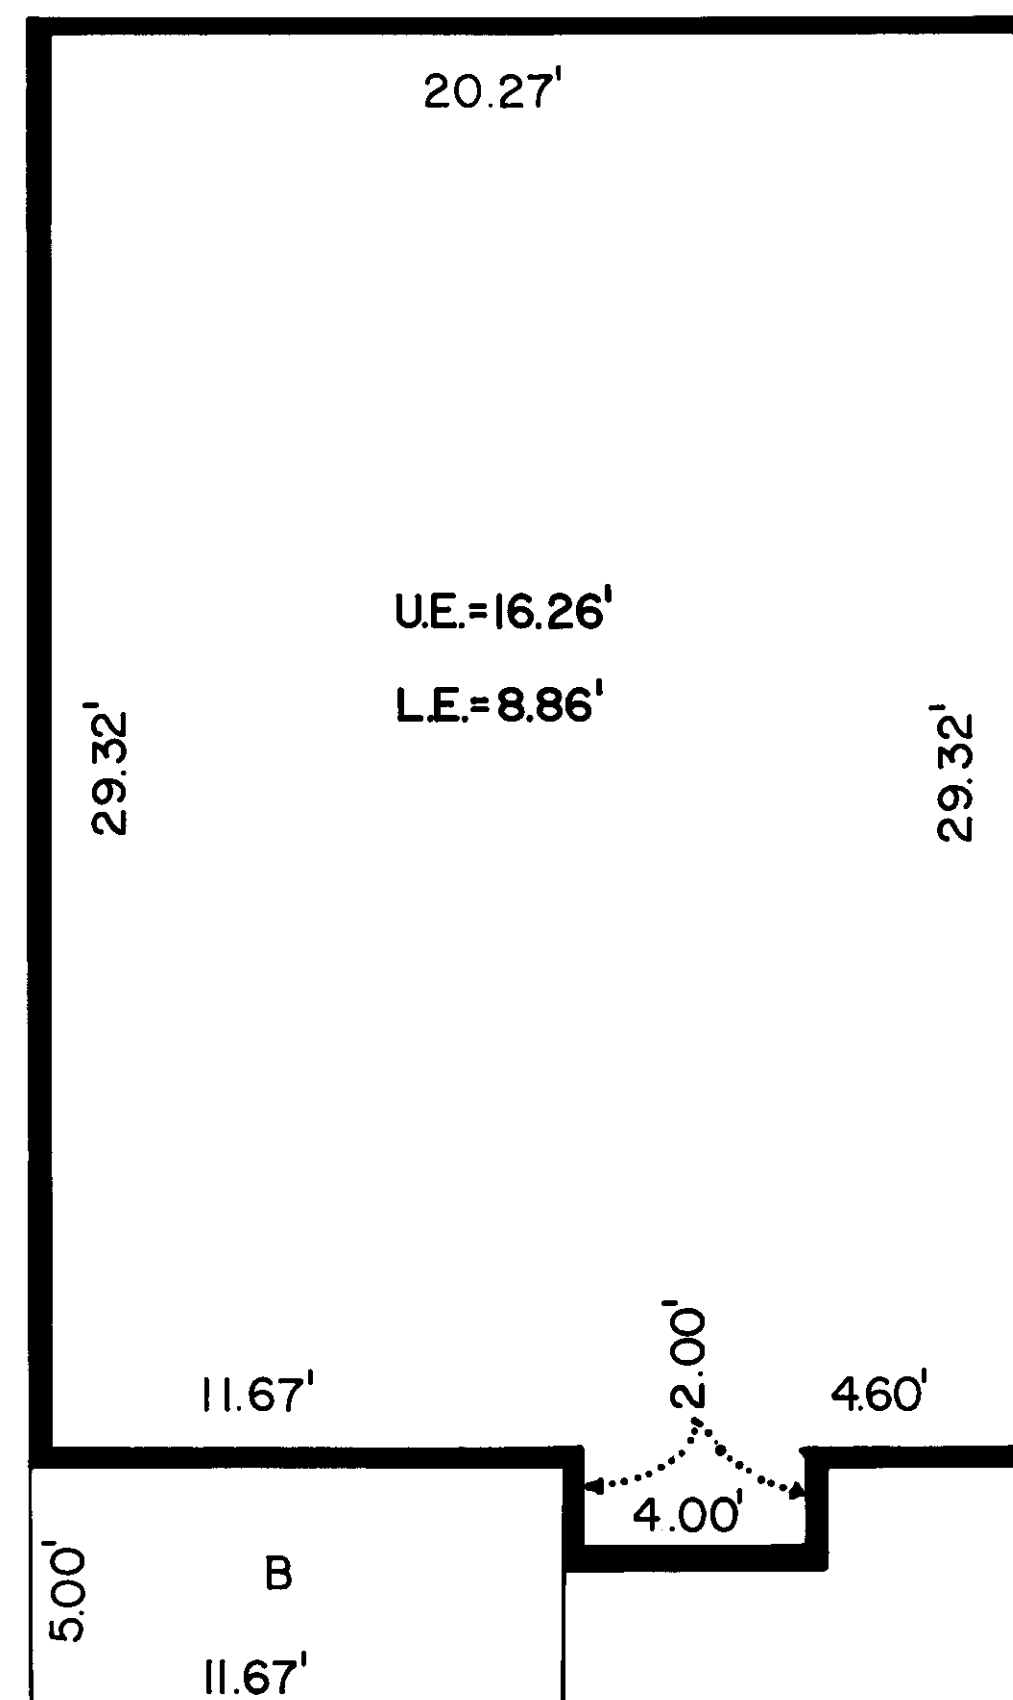

SECOND FLOOR

SCALE: 1/4" = 1'-0"

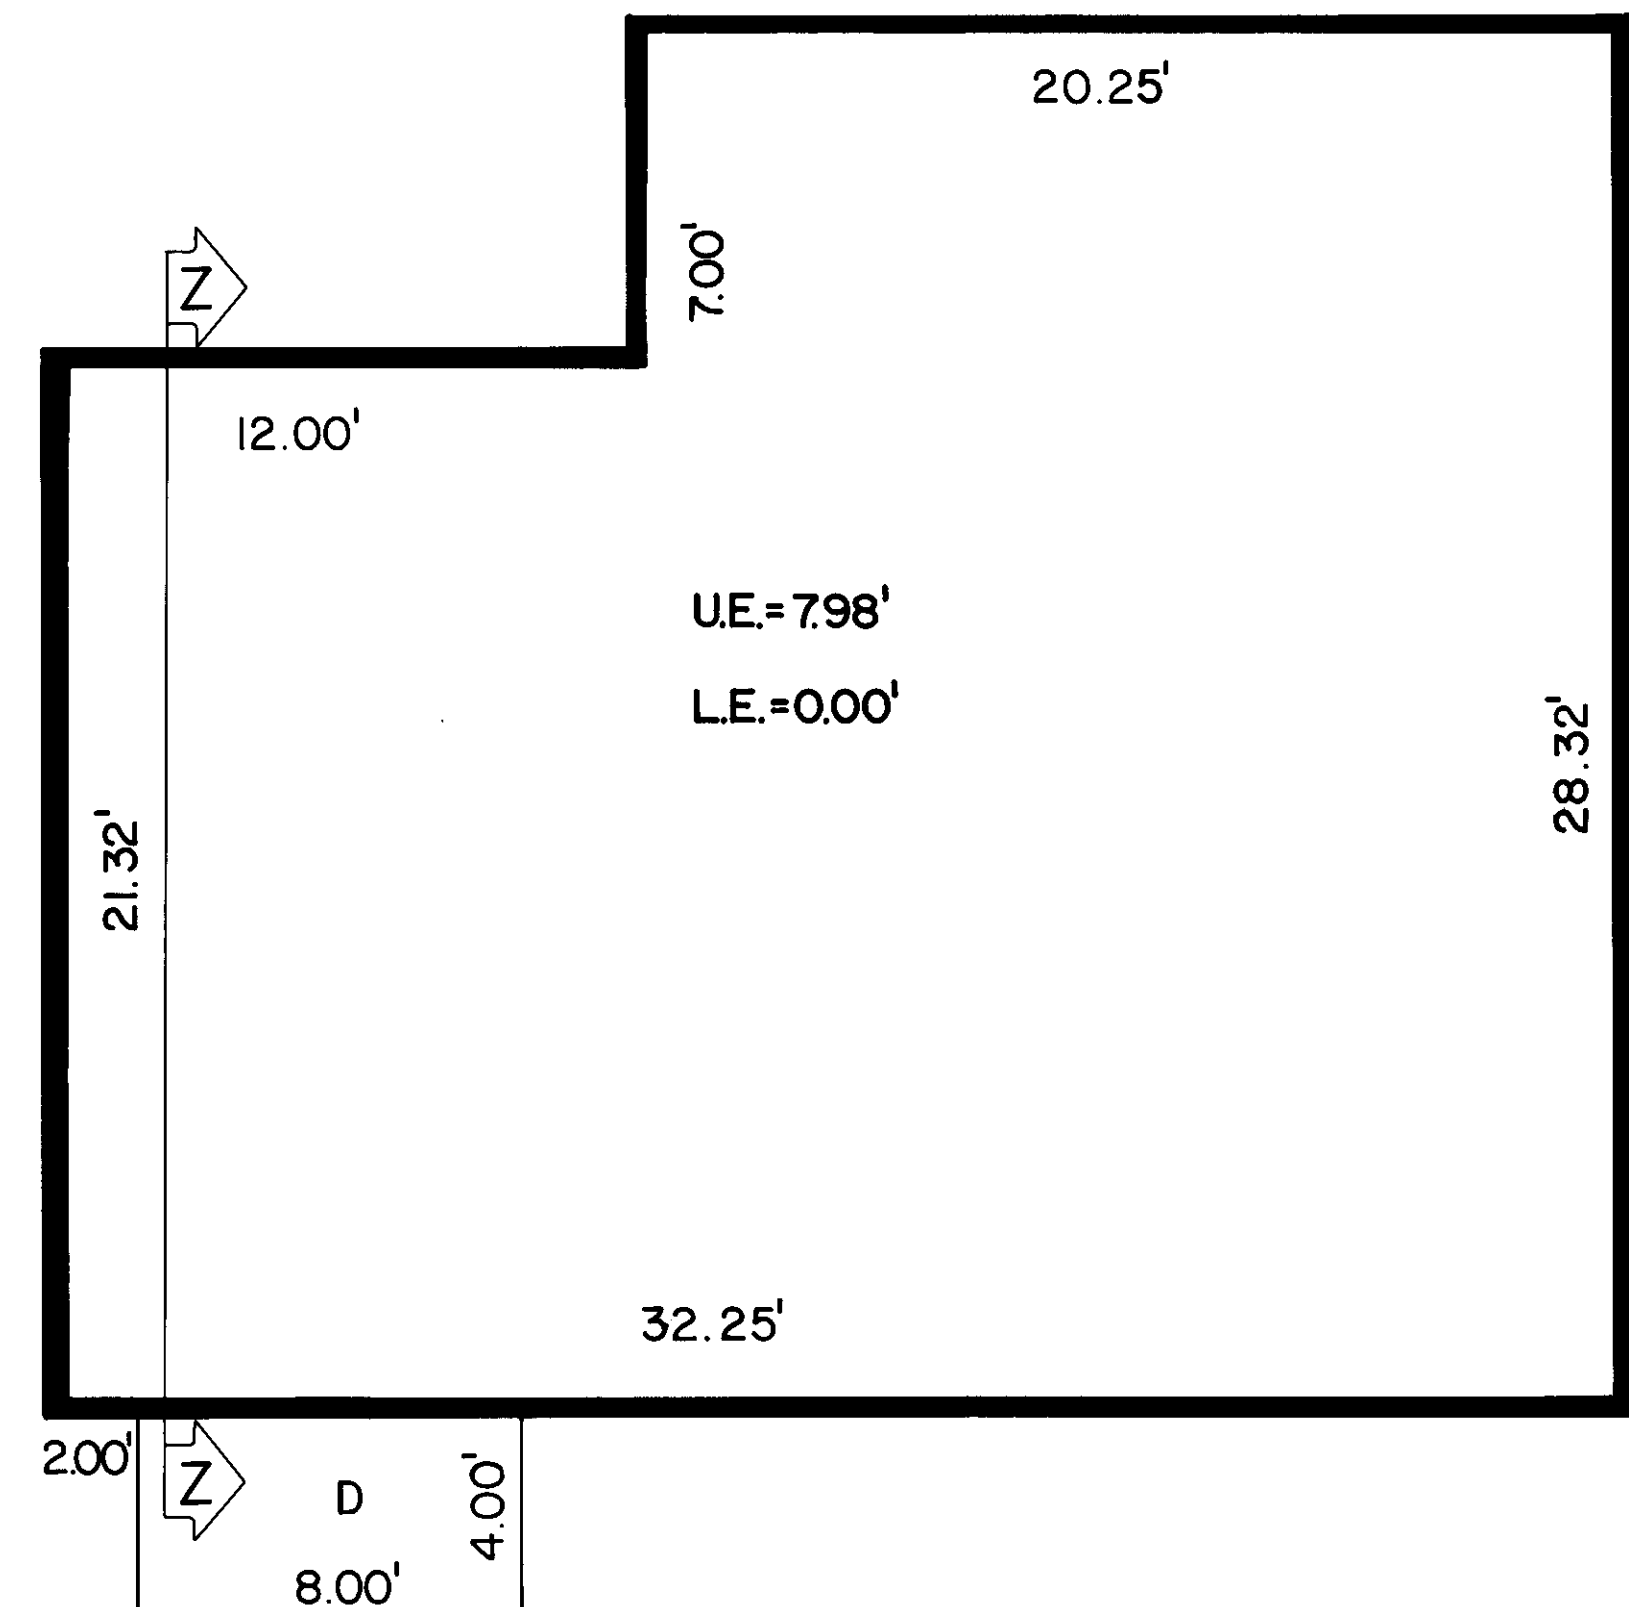

FIRST FLOOR

SCALE: 1/4" = 1'-0"