



REVISIONS:

| | |
|--|--|
| | |
| | |
| | |
| | |
| | |
| | |

DRAWN BY: G. COLLINS


PANDA PROJECT #: D7861

ARCH PROJECT #: JCDT21-0268

NORR
ARCHITECTS ENGINEERS PLANNERS

E-101

CONSTRUCTION SET 01-16-2023

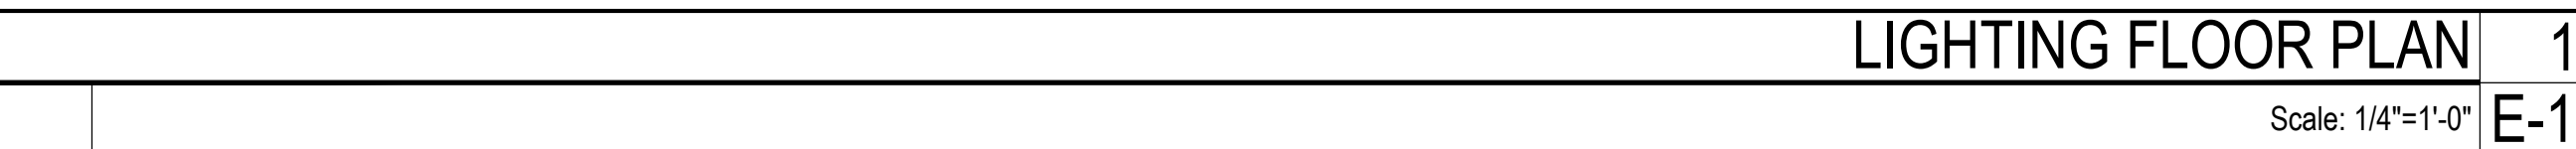

- | | | | | | |
|------------------------|--------------|-------|------------------------|--------------|------|
| LIGHTING GENERAL NOTES | | 2 | # LIGHTING KEYED NOTES | | 3 |
| | NOT TO SCALE | E-101 | | NOT TO SCALE | E-10 |

NOTE:
CONTRACTOR TO INSTALL (2) 5 GANG SWITCH BOXES AS SHOWN
BELOW. DO NOT INSTALL SEPERATE/INDIVIDUAL BOXES FOR EACH
SWITCH

| SWITCHBANK SCHEDULE 'A' | | | | |
|-------------------------|---------------------------|--------------------------------------|---------|--------|
| TAG | SWITCH TYPE | AREA SERVED / SWITCH LABEL | CIRCUIT | LOAD |
| a | TOGGLE SWITCH | BACK-OF-HOUSE / RR FANS | 'B' 20 | 580 VA |
| b | TOGGLE SWITCH | SHOW WINDOW RECEP | 'B' 24 | 720 VA |
| c | TOGGLE SWITCH | WALK-INS, MENU, LED ACCENTS | 'B' 22 | 275 VA |
| d | TOGGLE SWITCH | SERVING LINE SOFFIT | 'B' 20 | 126 VA |
| e | TOGGLE SWITCH WITH DIMMER | BOOTH LIGHTING | 'B' 16 | 63 VA |
| f | TOGGLE SWITCH | INTERIOR DINING | 'B' 16 | 153 VA |
| g | TOGGLE SWITCH | DAYLIGHT HARVESTING ZONE | 'B' 16 | 81 VA |
| h | TOGGLE SWITCH | PATIO STRING LIGHTS | 'B' 37 | 67 VA |
| i | TOGGLE SWITCH | SPARE | | |
| j | TIMER SWITCH | INTERIOR LIGHTING SHUT DOWN OVERRIDE | 'B' 16 | 153 VA |

| | |
|------------------------------|------|
| LIGHTING SWITCHBANK SCHEDULE | 4 |
| NOT TO SCALE | E-10 |

Scale: 1/4"=1'-0" E-101