




1 INTERIOR ELEVATION
SCALE: 1/4" = 1'-0"

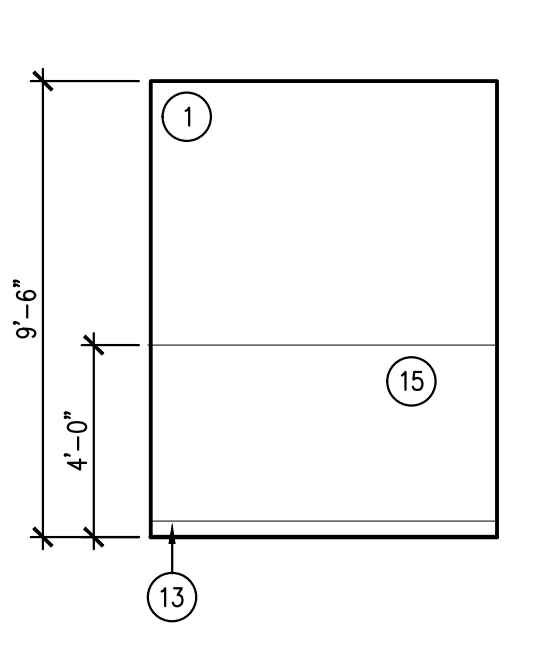


2 INTERIOR ELEVATION
SCALE: 1/4" = 1'-0"

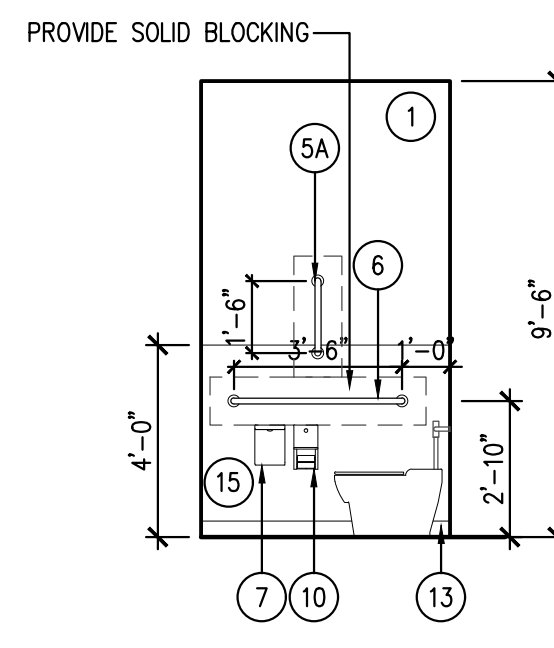


3 INTERIOR ELEVATION
SCALE: 1/4" = 1'-0"

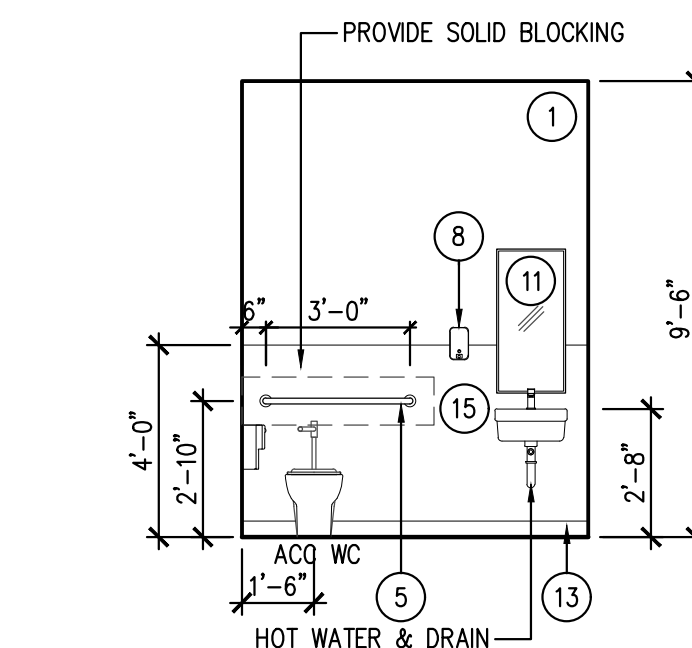

4 INTERIOR ELEVATION
SCALE: 1/4" = 1'-0"

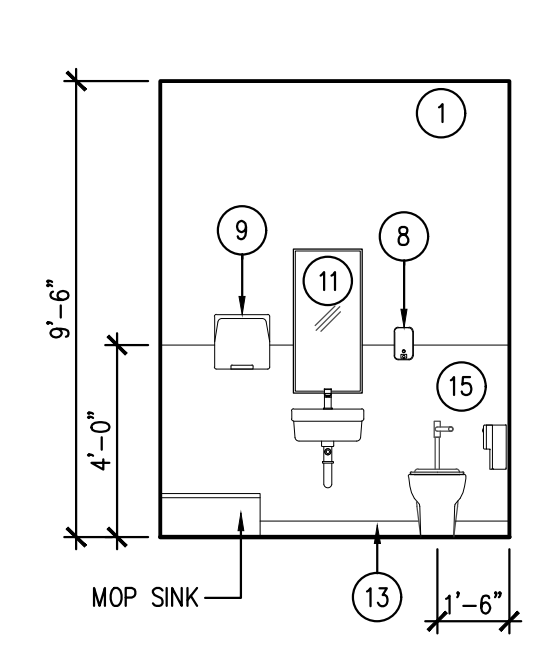


5 INTERIOR ELEVATION
SCALE: 1/4" = 1'-0"

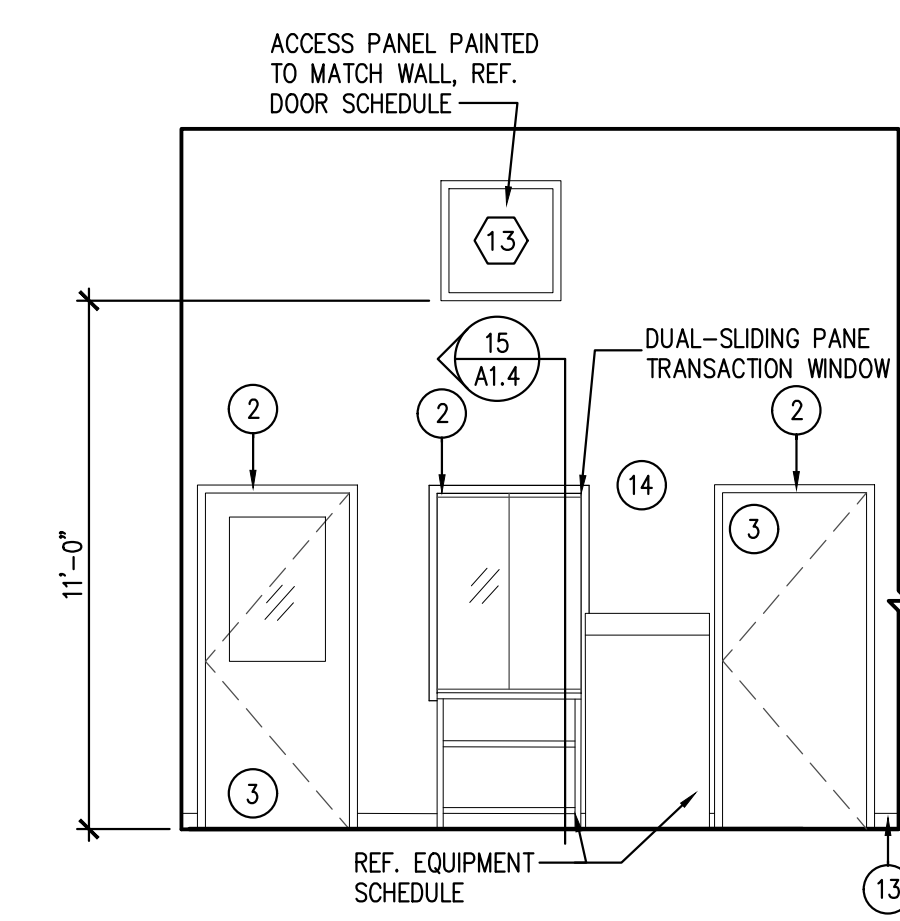


6 INTERIOR ELEVATION
SCALE: 1/4" = 1'-0"


INTERIOR FINISH LEGEND	
1	PAINTED SHEET ROCK COLOR: SW 6234 - UNCERTAIN GRAY
2	PAINTED INTERIOR TRIM COLOR: SW 6234 - UNCERTAIN GRAY
3	PAINTED DOOR COLOR: SW 6234 - UNCERTAIN GRAY
4	PAINTED GYP BRD COLOR: SW 9149 - INKY BLUE
5	36" GRAB BAR: BOBRICK B-6806 x 36 INSTALL SOLID BLOCKING
5A	18" BRAB BAR: BOBRICK B-6806 x 18 INSTALL SOLID BLOCKING FOR GRAB BARS
6	42" BRAB BAR: BOBRICK B-6806 x 42 INSTALL SOLID BLOCKING FOR GRAB BARS
7	TOILET SEAT-COVER DISPENSER: BOBRICK B-221
8	SOAP DISPENSER: BOBRICK B-21111
9	PAPER TOWEL DISPENSER: BOBRICK B-262
10	TOILET PAPER DISPENSER: BOBRICK B-2888 SURFACE MOUNTED DUAL
11	MIRROR: BOBRICK B-165 SURFACE MOUNTED WITH STAINLESS STEEL CHANNEL FRAME
12	NOT USED
13	6" COVE BASE COLOR: JOHNSONITE 21 PLATINUM
14	PAINTED 5/8" PLYWOOD COLOR: SW 6234 - UNCERTAIN GRAY
15	TEXTURED WHITE FRP

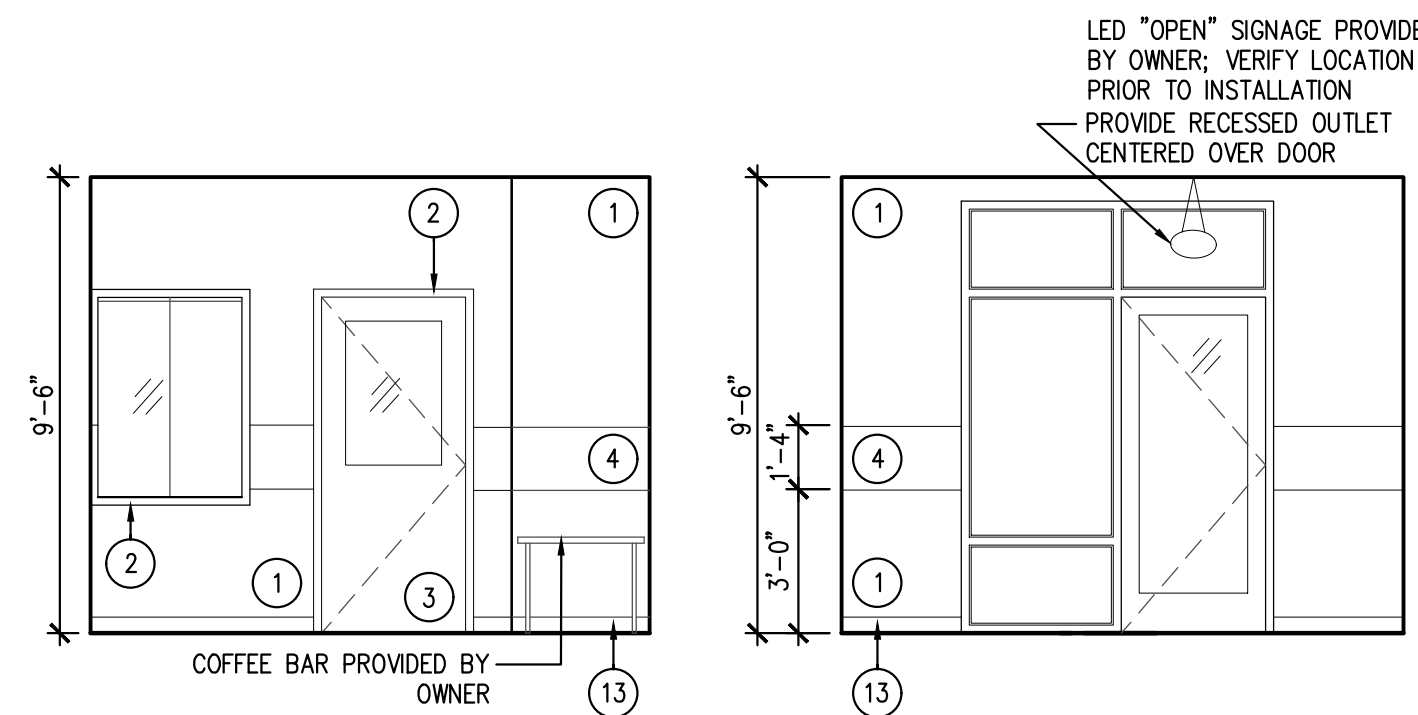


7 INTERIOR ELEVATION
SCALE: 1/4" = 1'-0"

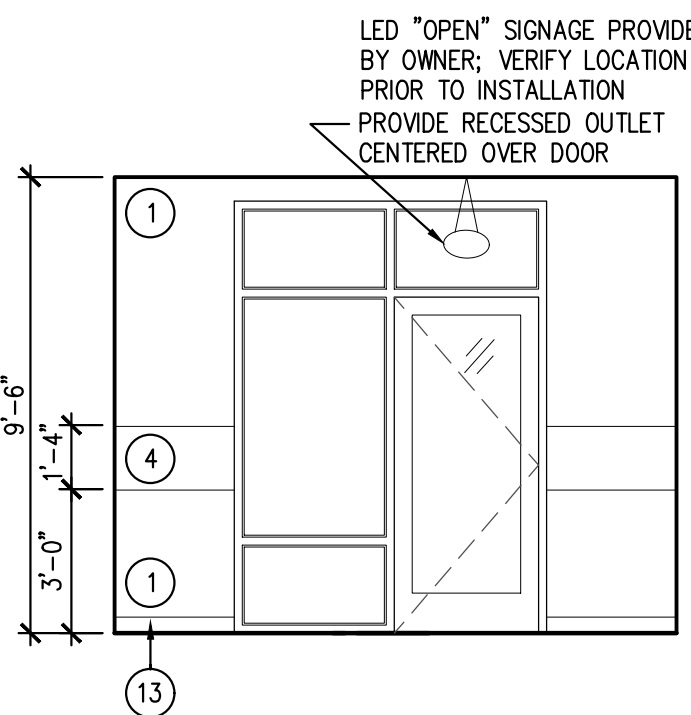


8 INTERIOR ELEVATION
SCALE: 1/4" = 1'-0"

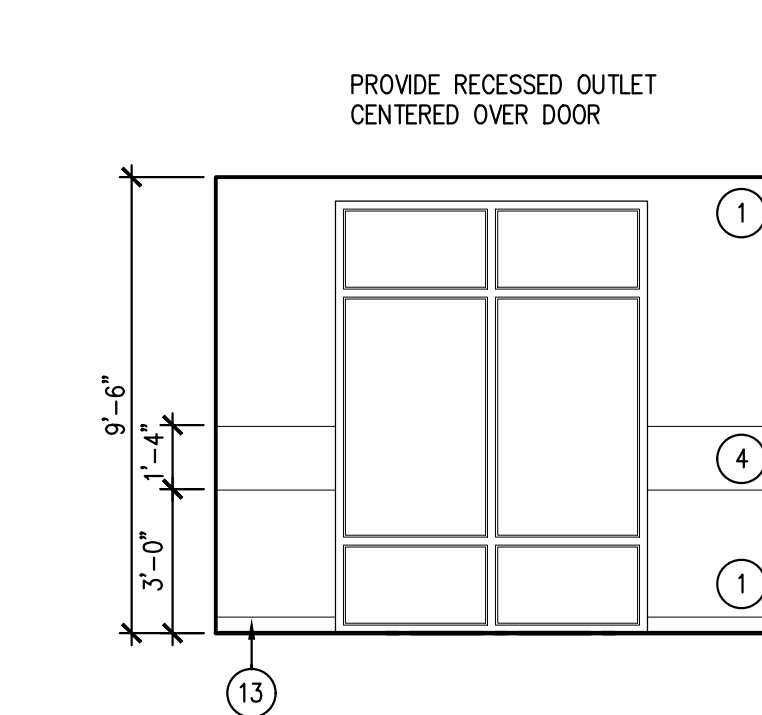


9 INTERIOR ELEVATION
SCALE: 1/4" = 1'-0"

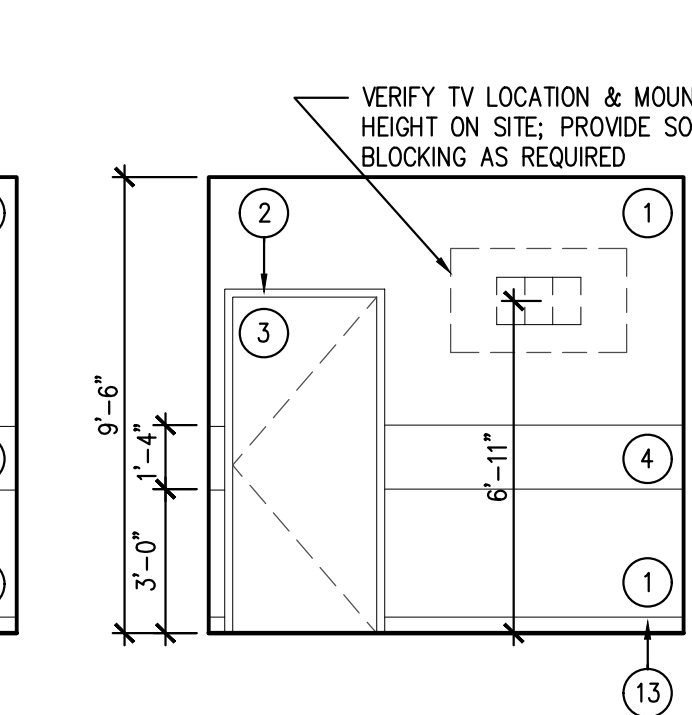


10 INTERIOR ELEVATION
SCALE: 1/4" = 1'-0"

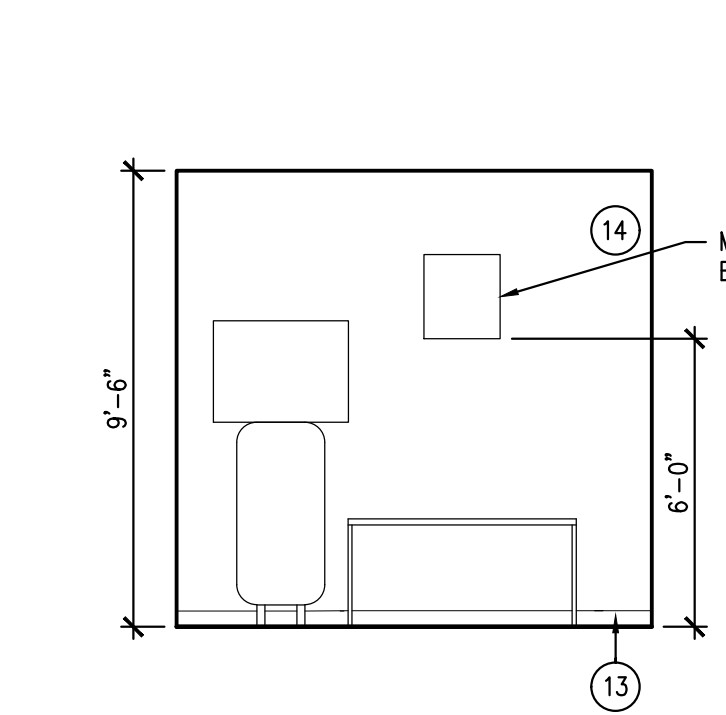


11 INTERIOR ELEVATION
SCALE: 1/4" = 1'-0"

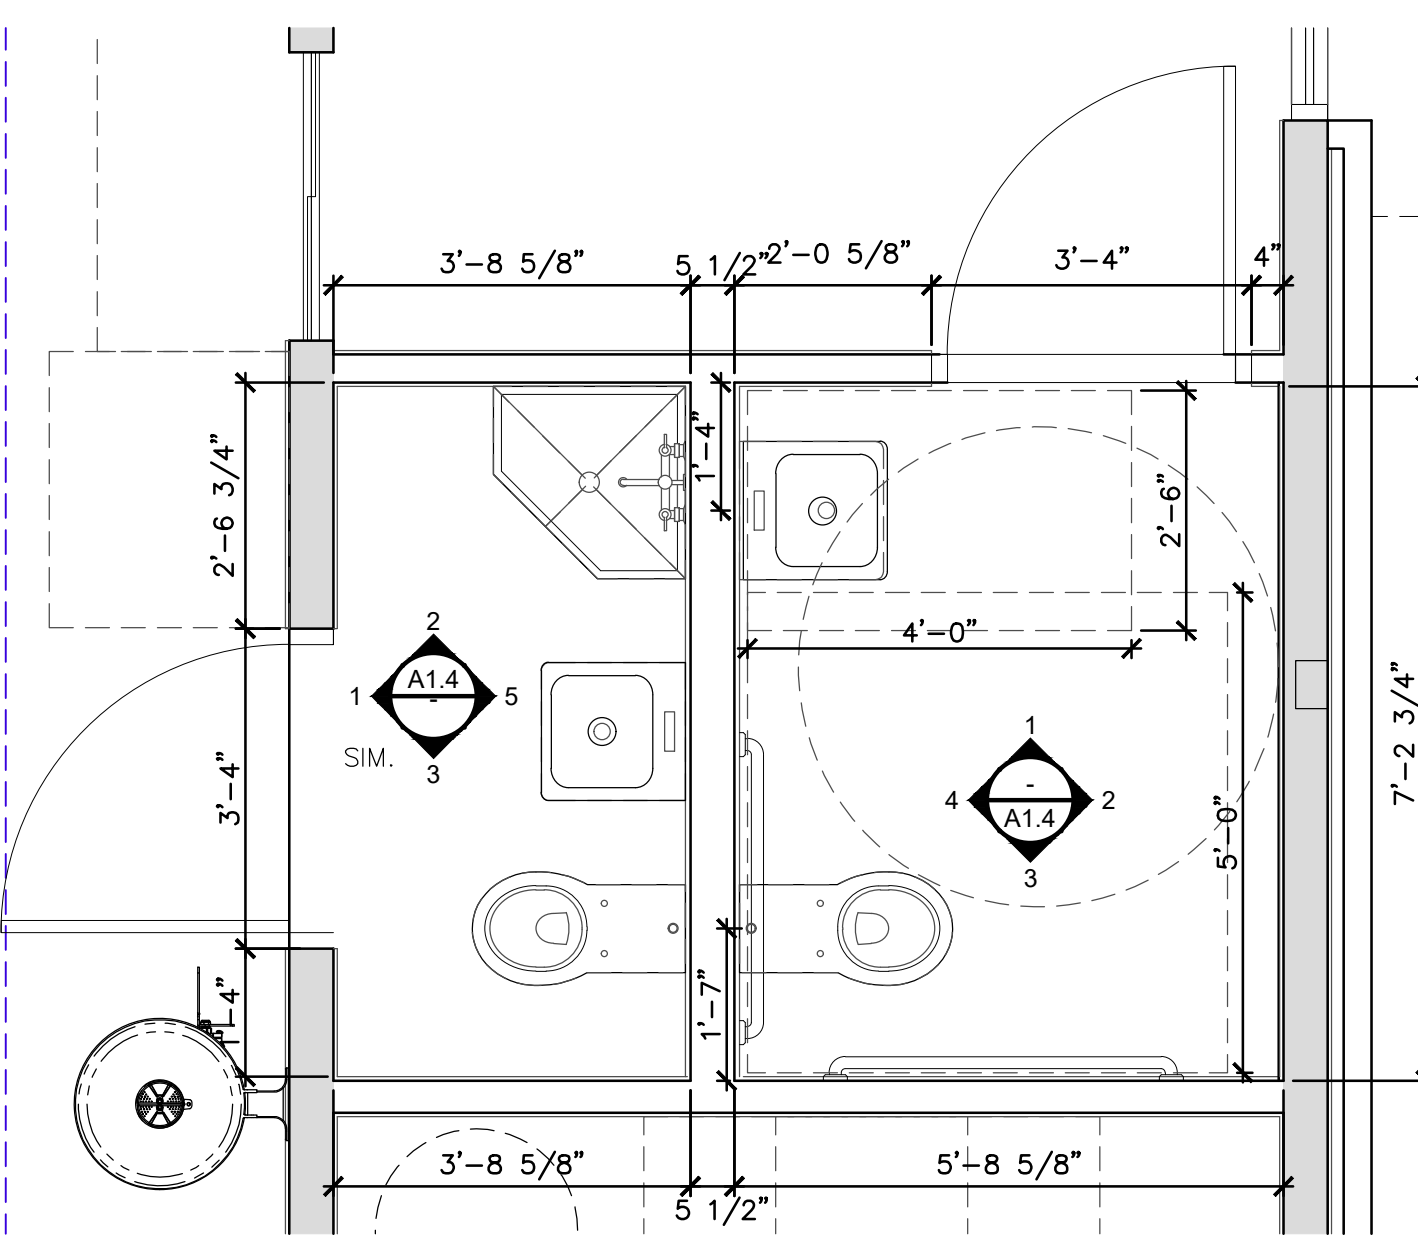


12 ENLARGED RESTROOM PLAN
SCALE: 1/2" = 1'-0"

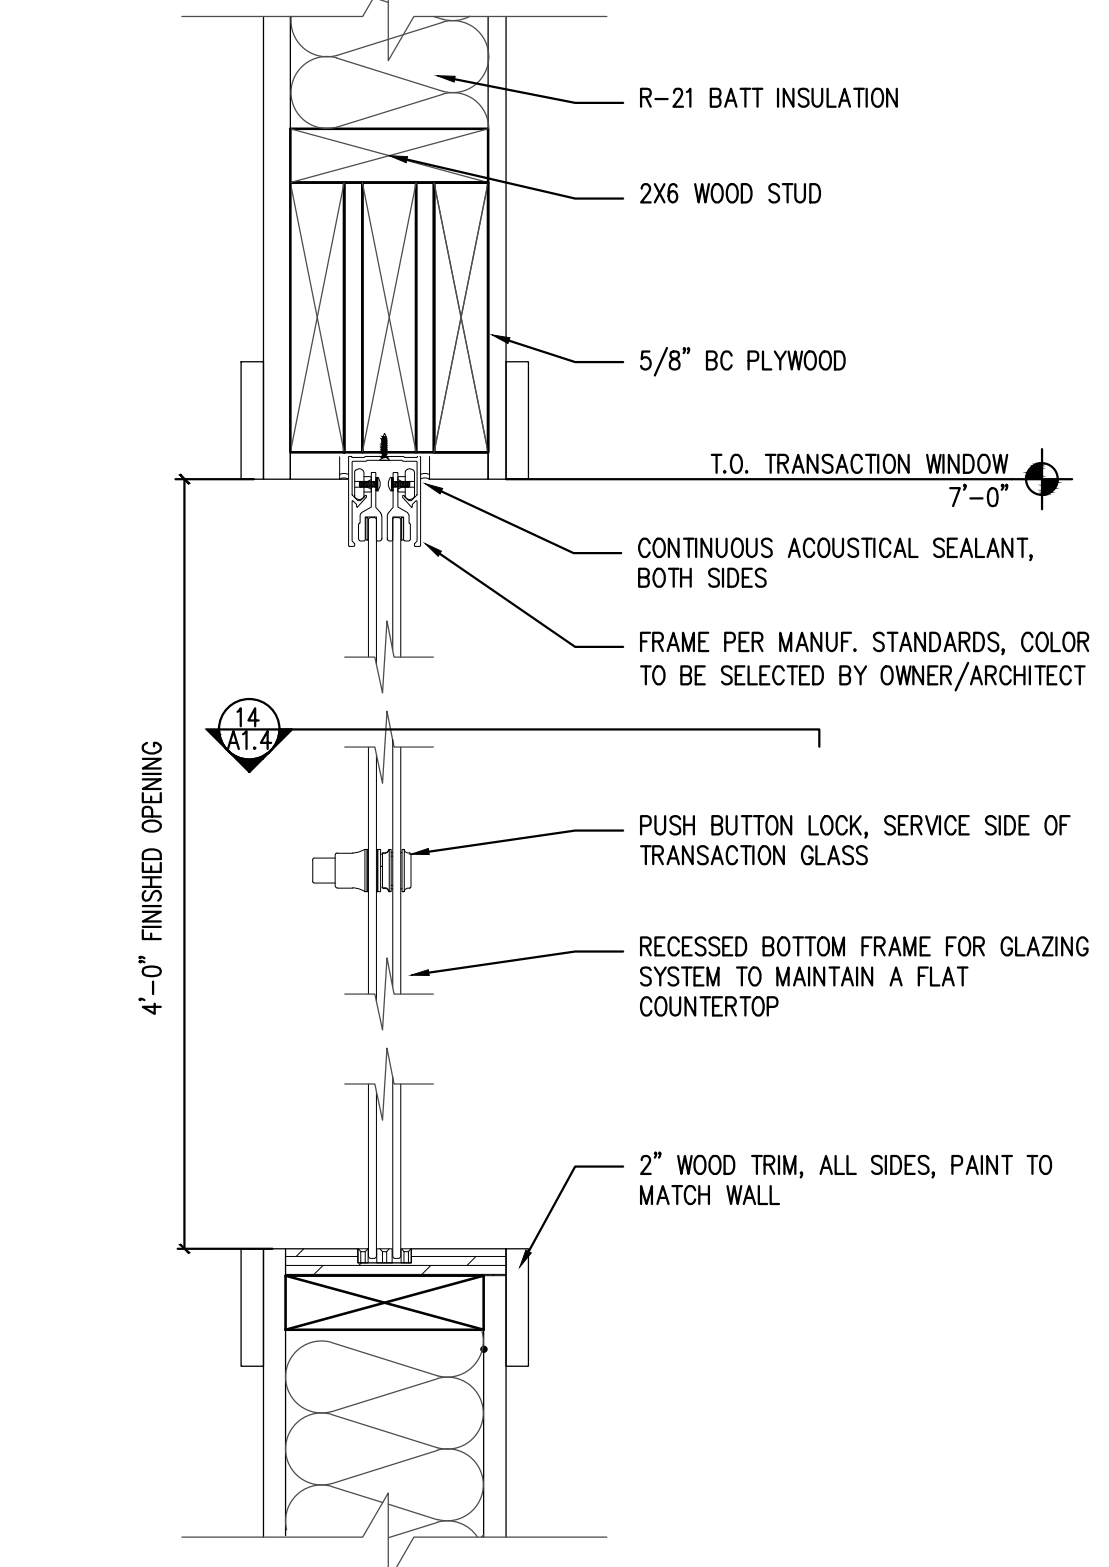


13 TRANSACTION SECTION DETAIL
SCALE: 3" = 1'-0"

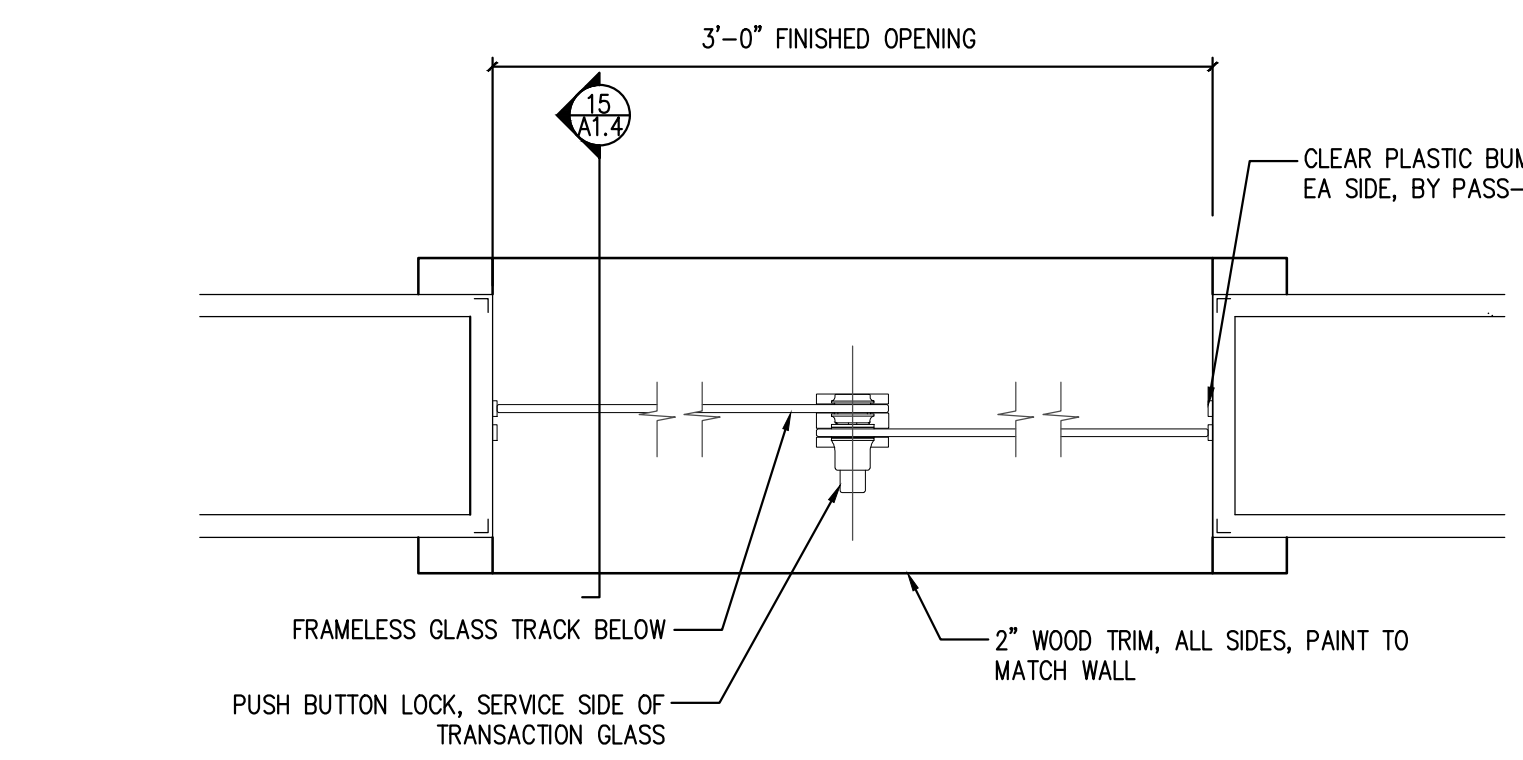


14 TRANSACTION PLAN DETAIL
SCALE: 3" = 1'-0"

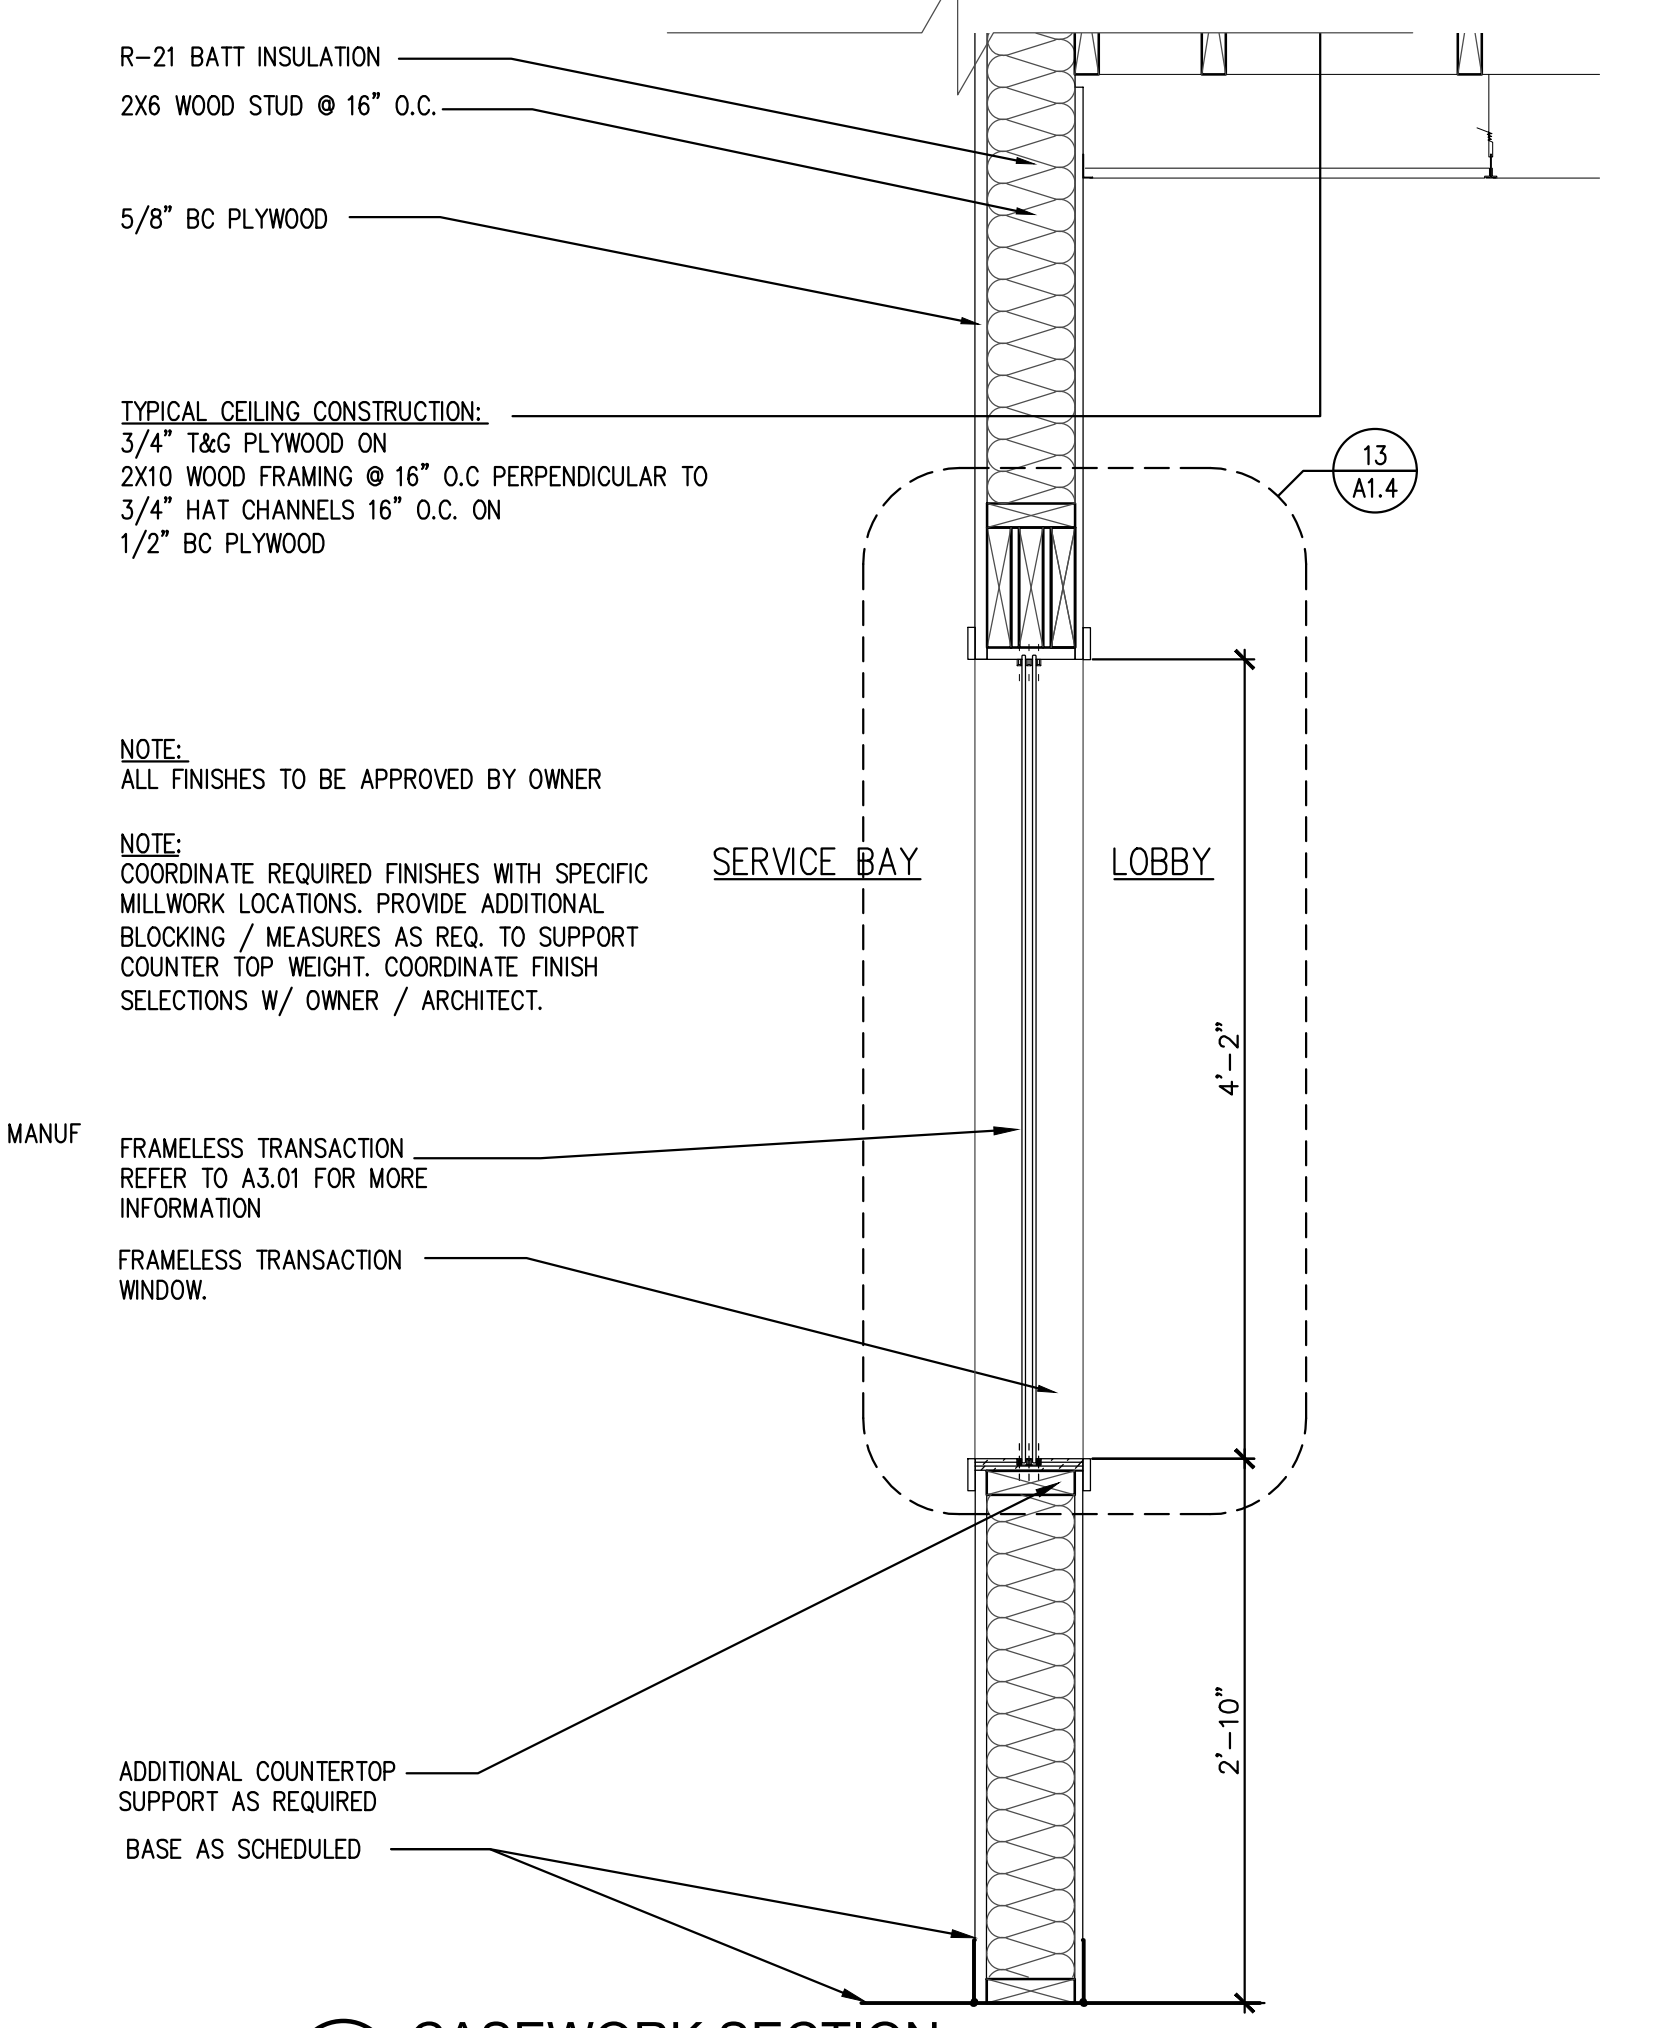


15 CASEWORK SECTION
SCALE: 1" = 1'-0"

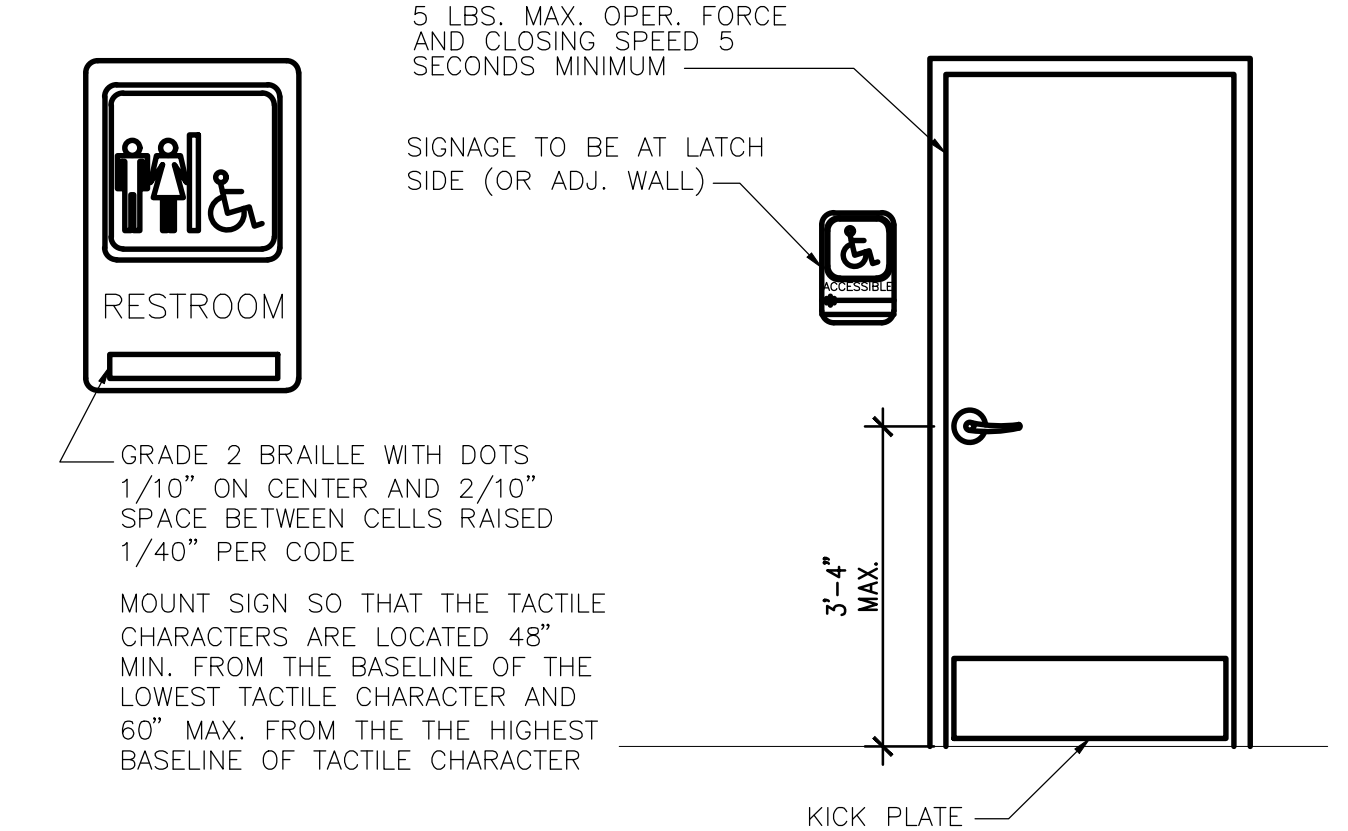

17 RESTROOM SIGN DETAIL
SCALE: 1/2" = 1'-0"

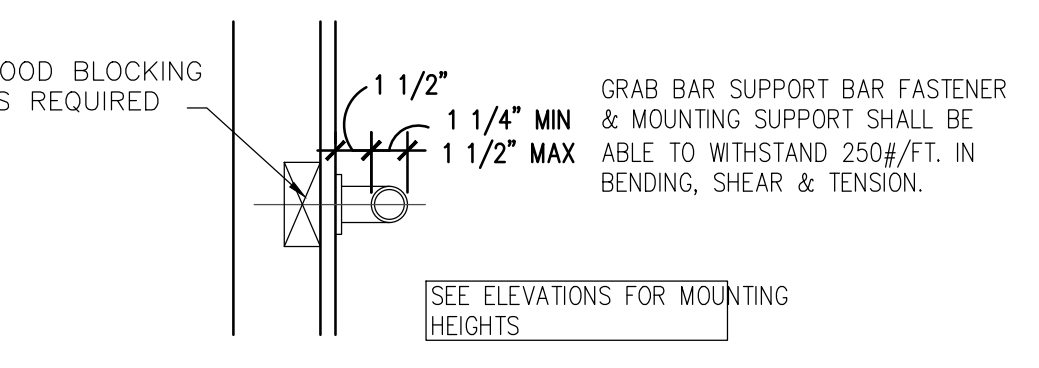

18 GRAB BAR DETAIL
SCALE: 1 1/2" = 1'-0"

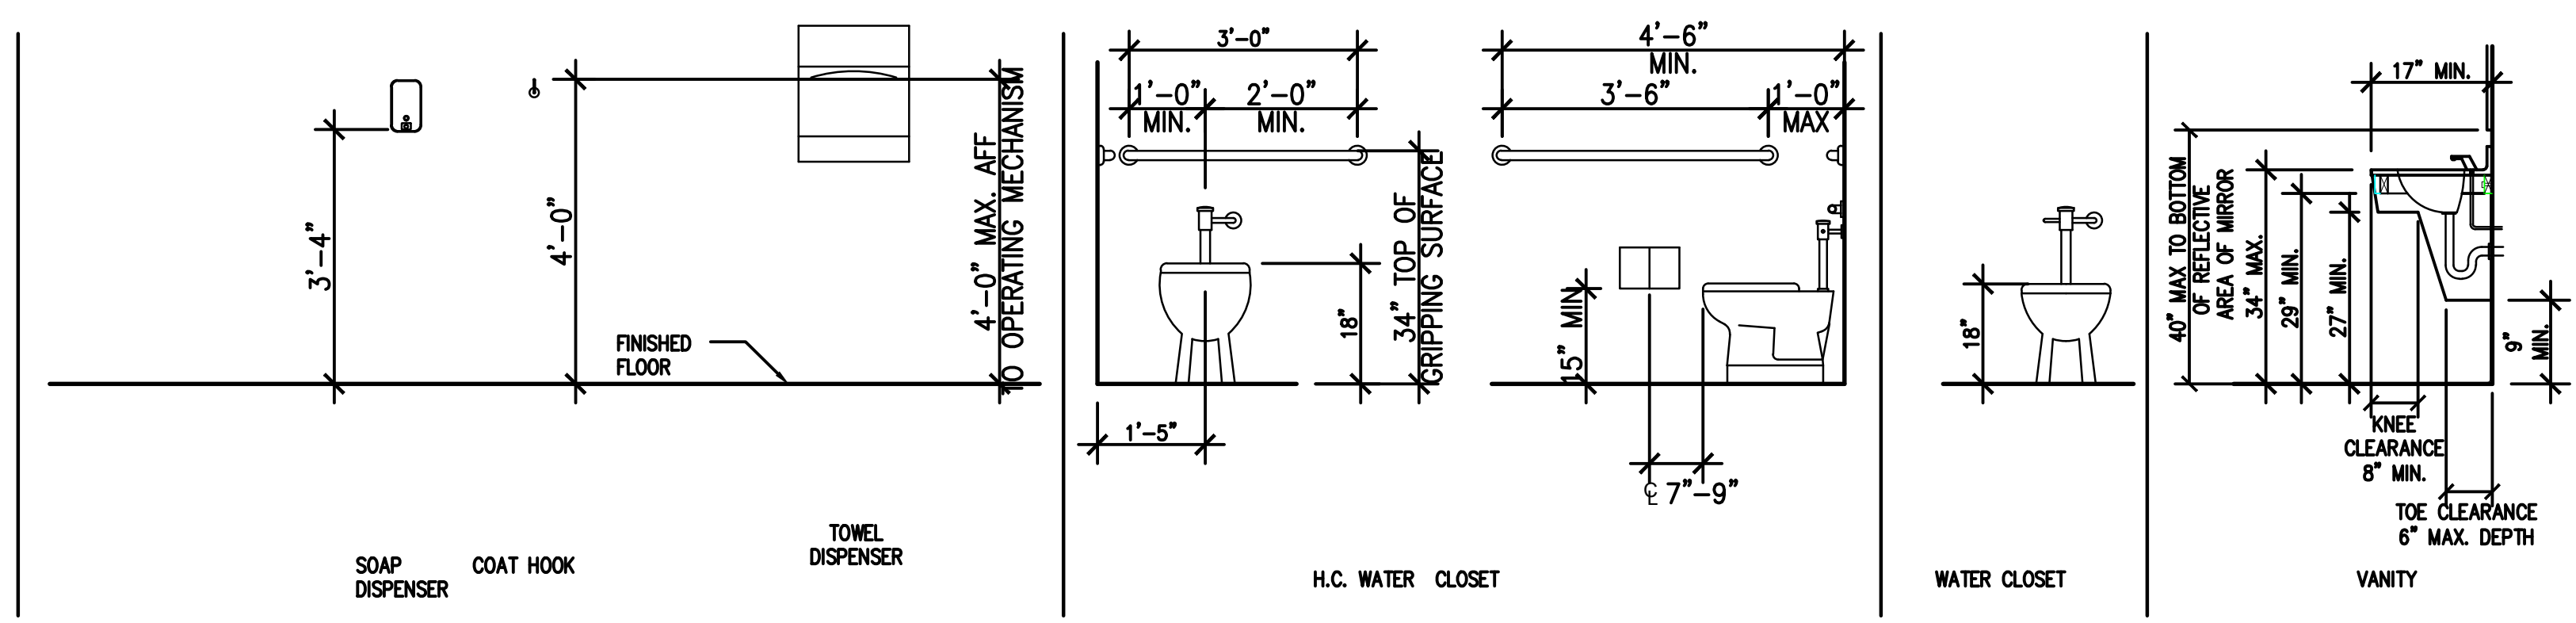

19 ADA REQUIREMENTS
NOT TO SCALE



JOHN FRANZ
architect
4055 International Plaza Suite 100
Fort Worth, Texas 76109
(817) 737-9922

STRICKLAND BROTHERS
3223 BATTLEGROUND AVE.
GREENSBORO, NC 27408

File Name:	21337	A1.1
Project No:	21337	
Date:	12/17/21	
Drawn By:		
Checked By:		

SHEET
A1.4
ENLARGED
RESTROOM PLAN
& ELEVATIONS