

KITCHEN EXHAUST SYSTEM DIAGRAM

8

NOT TO SCALE E-400

NOT USED 5

NOT TO SCALE E-400


LIGHT FIXTURE DETAIL

1

NOT TO SCALE E-400

NOT USED 4

NOT TO SCALE E-400

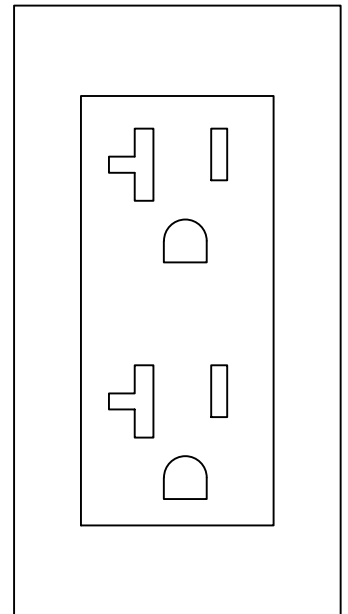

ALL OUTLETS TO MOUNT VERTICALLY WITH GROUND PLUG @ LOW POSITION, TYP. U.N.O.

ALL OTHER OUTLETS IN KITCHEN, SERVICE AREA, DINING AREA AND RESTROOMS TO BE GREY DEVICES WITH STAINLESS STEEL COVERPLATES.


NOT USED 7

NOT TO SCALE E-400

RECEPT. DIAGRAM

3

NOT TO SCALE E-400

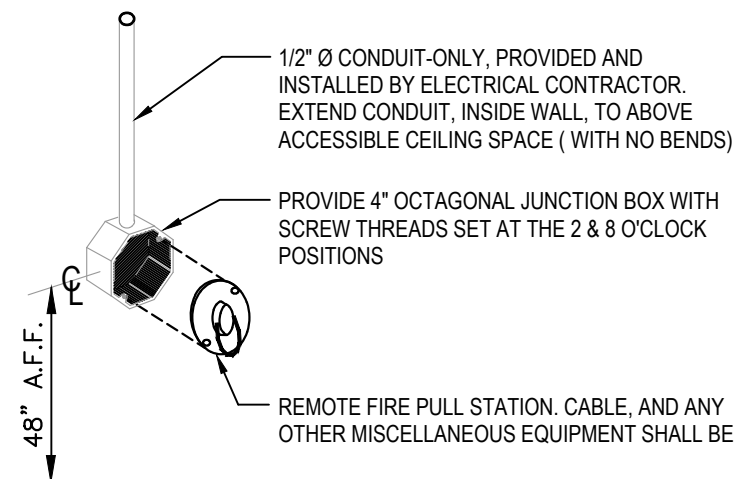

1/2" Ø CONDUIT-ONLY, PROVIDED AND INSTALLED BY ELECTRICAL CONTRACTOR. EXTEND CONDUIT, INSIDE WALL, TO ABOVE ACCESSIBLE CEILING SPACE (WITH NO BENDS)

PROVIDE 4" OCTAGONAL JUNCTION BOX WITH SCREW THREADS SET AT THE 2 & 8 O'CLOCK POSITIONS

REMOTE FIRE PULL STATION. CABLE, AND ANY OTHER MISCELLANEOUS EQUIPMENT SHALL BE


NOT USED 6

NOT TO SCALE E-400

ANSUL PULL STATION DETAIL

2

NOT TO SCALE E-400

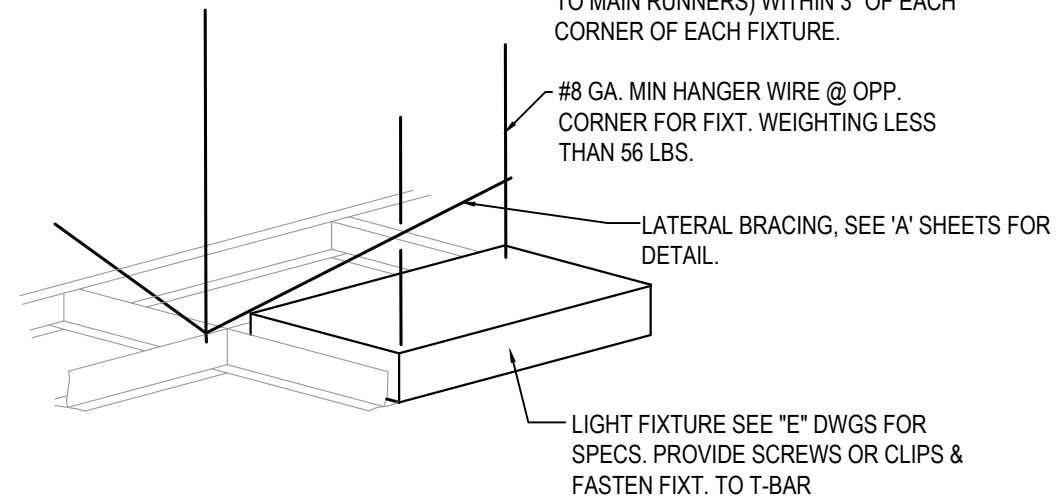

NOTE: PROVIDE 4 VERTICAL WIRES (ATTACHED TO MAIN RUNNERS) WITHIN 3" OF EACH CORNER OF EACH FIXTURE.

#8 GA. MIN HANGER WIRE @ OPP. CORNER FOR FIXT. WEIGHTING LESS THAN 56 LBS.

LATERAL BRACING, SEE 'A' SHEETS FOR DETAIL.

LIGHT FIXTURE SEE 'E' DWGS FOR SPECS. PROVIDE SCREWS OR CLIPS & FASTEN FIXT. TO T-BAR



PANDA RESTAURANT GROUP INC.

1683 Walnut Grove Ave.
Rosemead, California
91770

Telephone: 626.799.9898
Facsimile: 626.372.8288

All ideas, designs, arrangement and plans indicated or represented by this drawing are the property of Panda Express Inc. and were created for use on this specific project. None of these ideas, designs, arrangements or plans may be used by or disclosed to any person, firm, or corporation without the written permission of Panda Express Inc.

REVISIONS:

PLAN REVIEW COMMENTS 03/26/2021

ISSUE DATE:

1	95% SUBMITTAL	01/11/2020
2	100% SUBMITTAL	04/16/2021
3	100% RESUBMITTAL	05/14/2021
4	FINAL SUBMITTAL	06/08/2021

DRAWN BY: JMJ

PANDA PROJECT #: D7395

ARCH PROJECT #:



**MARSHALL & BOLLWERK
ENGINEERING, INC.**
8881 Highway 82, Suite 400
Woodstock, Ga. 30189
p: (678) 795-0333, f: (678) 325-4559
e: mbe@mbeinc.net



PANDA EXPRESS

ROBINS AFB SHOPPING CENTER
ROBINS AFB, GA

E-400

ELECTRICAL DETAILS, DIAGRAMS

BID SET - 2021/06/28