


DUCTWORK #2 FRONT VIEW

DUCTWORK #2 SIDE VIEW

DUCTWORK #2 TOP VIEW

DUCTWORK #2 SE VIEW

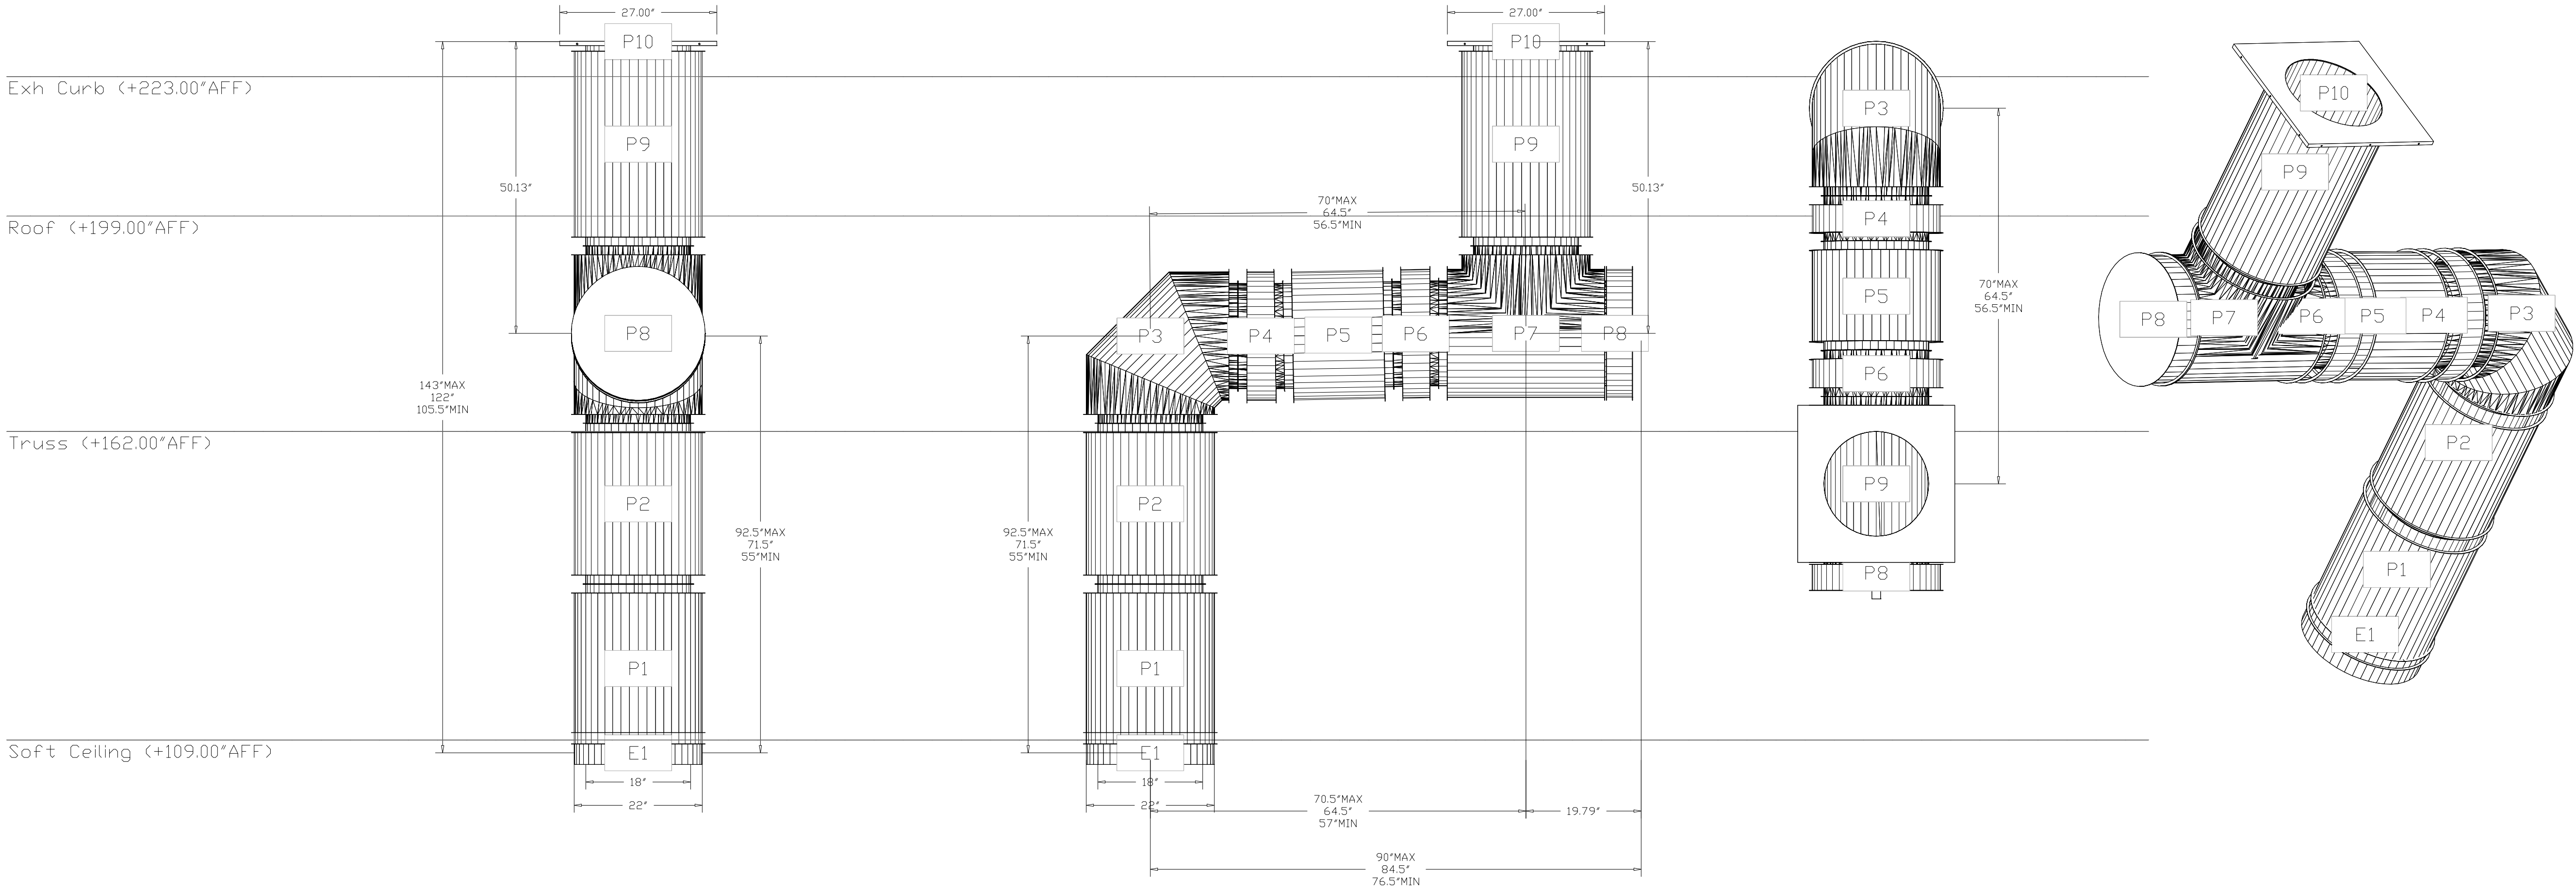

REVISIONS

DESCRIPTION	DATE:
△	
△	
△	
△	
△	



www.captiveaire.com

Southern California Office

3002 Dow Ave., Suite 410, Tustin, CA, 92780 PHONE: (714) 957-1500 FAX: (919) 227-5975 EMAIL: reg86@captiveaire.com

Panda Express - Westfield IN (D8060)

390 W Spring Mill Pointe Dr,  
Westfield, IN, 46074

DATE: 5/21/2021

DWG. #  
4848007

DRAWN BY: AH-86

SCALE:  
NO SCALE

MASTER DRAWING



SHEET NO.  
12